



KNOX TOWNSHIP
N.E. & S.E. QTR. SECTION 29
T-19N; R-15W
HOLMES COUNTY, OHIO

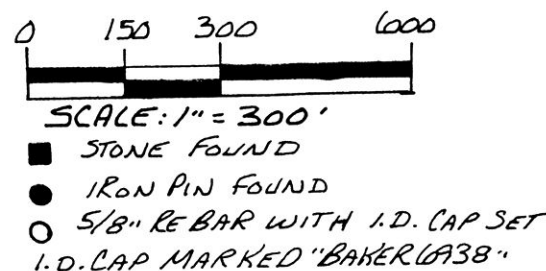

REFERENCES:

DEED VOL. 115 PAGE 416
DEED VOL. 178 PAGE 6
DEED VOL. 234 PAGE 820

BEARINGS FROM PLAT VOL. 8 PAGE 250

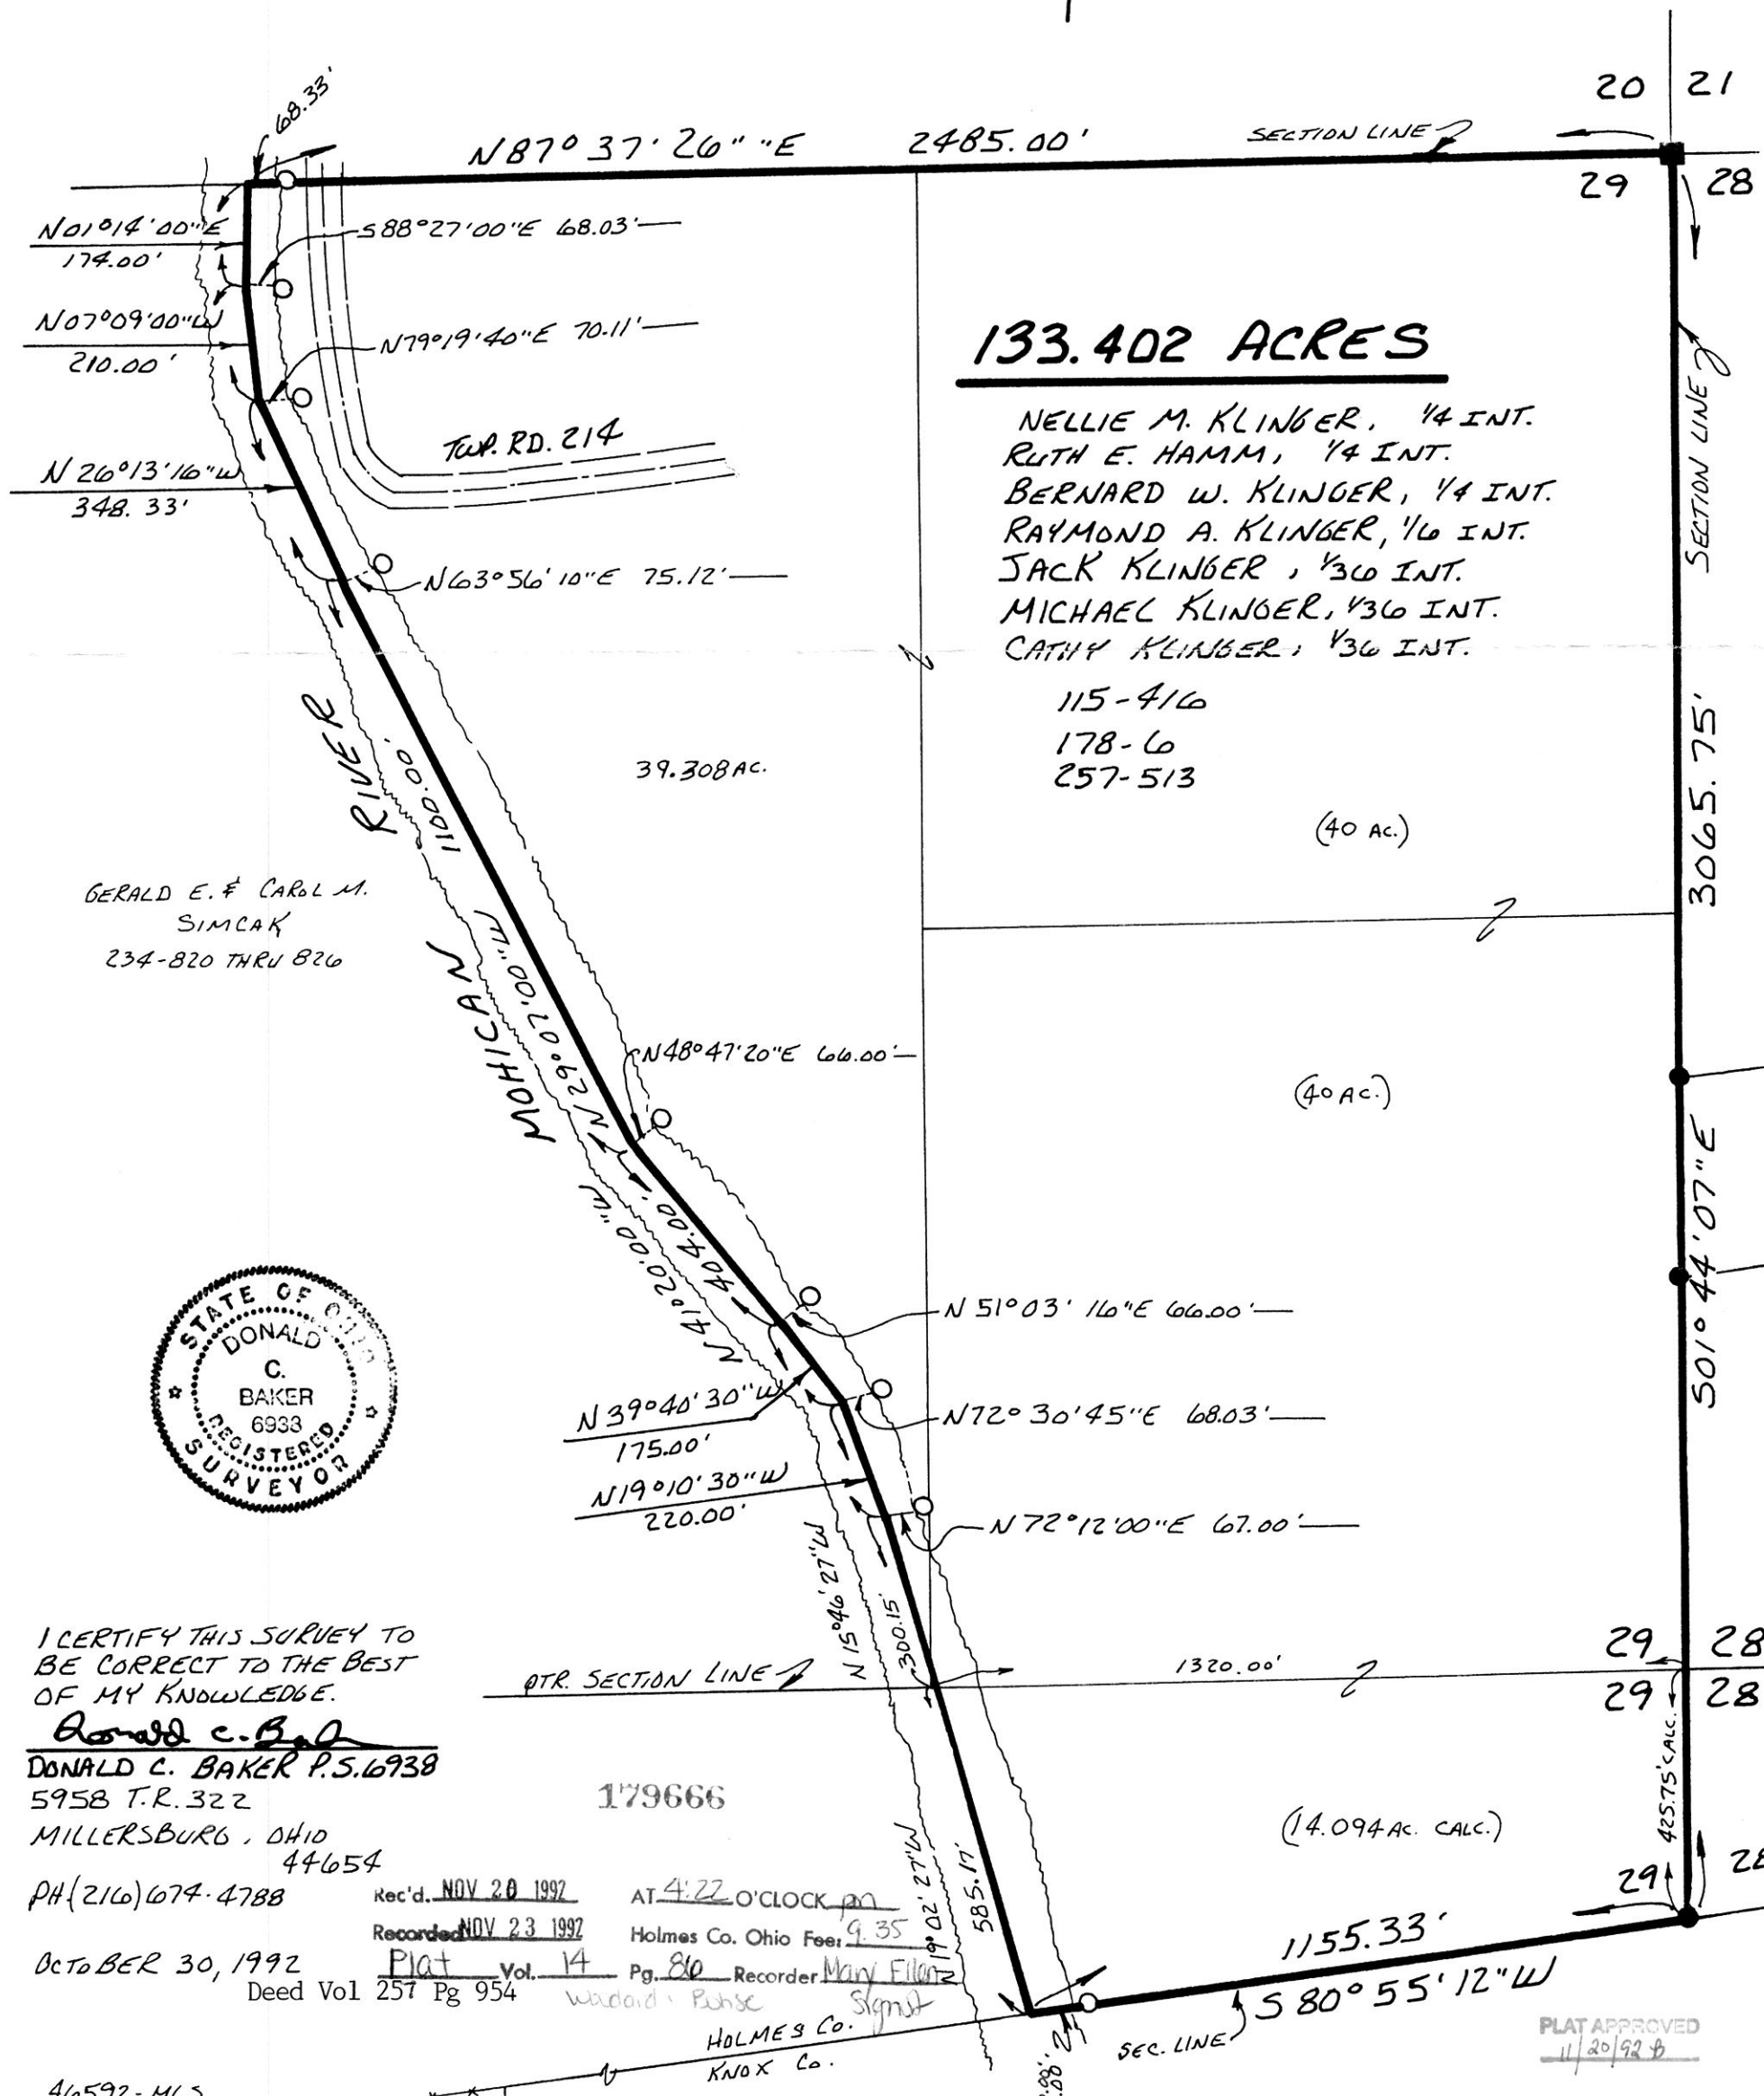

133.402 ACRES


NELLIE M. KLINGER, 1/4 INT.
RUTH E. HAMM, 1/4 INT.
BERNARD W. KLINGER, 1/4 INT.
RAYMOND A. KLINGER, 1/6 INT.
JACK KLINGER, 1/30 INT.
MICHAEL KLINGER, 1/30 INT.
CATHY KLINGER, 1/30 INT.

115-416
178-6
257-513

(40 AC.)

(40 AC.)

(14.094 AC. CALC.)

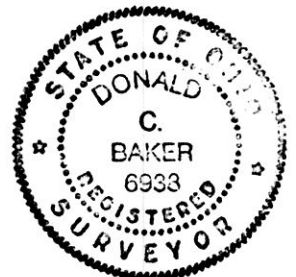

I CERTIFY THIS SURVEY TO BE CORRECT TO THE BEST OF MY KNOWLEDGE.

Donald C. Baker
DONALD C. BAKER P.S. 6938
5958 T.R. 322
MILLERSBURG, OHIO 44654

PH (216) 674-4788

Rec'd. NOV 20 1992 AT 4:22 O'CLOCK pm
Recorded NOV 23 1992 Holmes Co. Ohio Fee 9.35
Plat Vol. 14 Pg. 86 Recorder Mary Ellen
Deed Vol 257 Pg 954

OCTOBER 30, 1992

HOLMES CO.
KNOX CO.

PLAT APPROVED
11/20/92