

179667

KNOX TOWNSHIP  
N.W. QTR. SECTION 28  
T-19N R-15W  
HOLMES COUNTY, OHIO


VOL 14 PAGE 87  
0 50 100 200  
SCALE: 1" = 100'  
pd 5.00

- STONE FOUND
- IRON PIN FOUND
- 5/8" RE BAR WITH I.D. CAP SET  
I.D. CAP MARKED "BAKER 6938"

REFERENCES:

PLAT Vol. 8 PAGE 250  
DEED Vol. 238 PAGE 192  
DEED Vol. 157 PAGE 137  
DEED Vol. 115 PAGE 410  
DEED Vol. 178 PAGE 6

BEARINGS FROM PLAT Vol. 8 PAGE 250

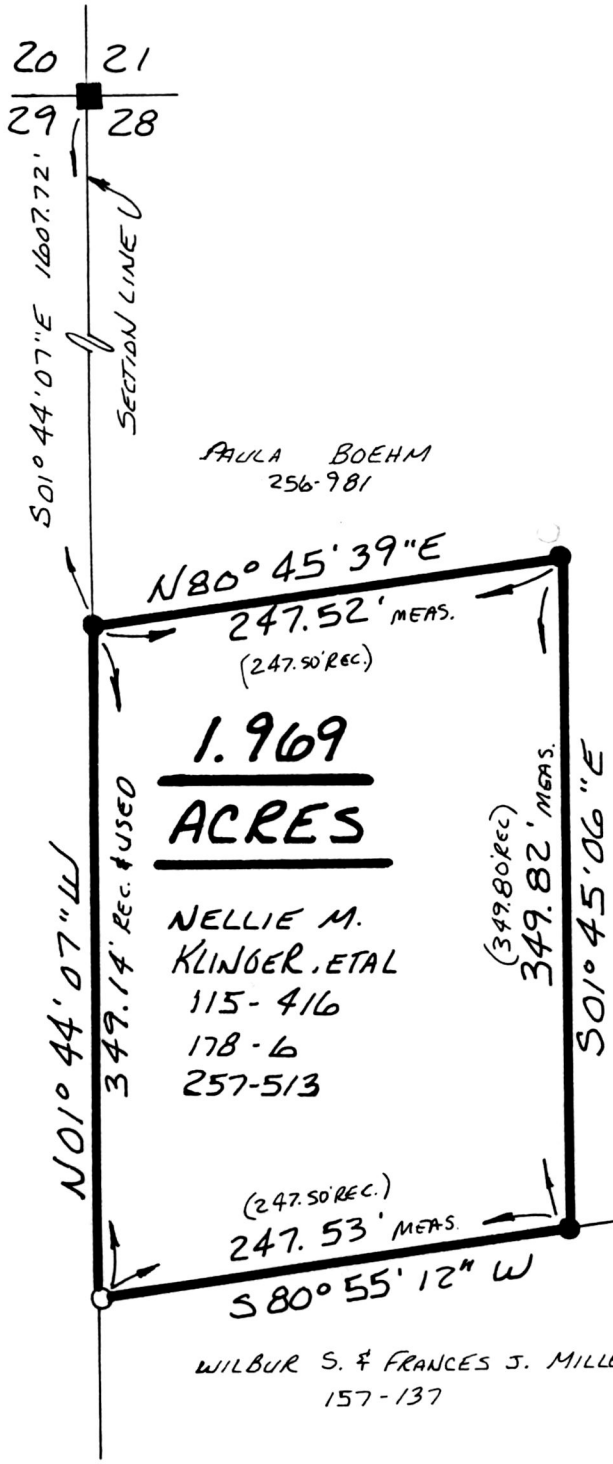

WILBUR S. & FRANCES J. MILLER  
157-137



I CERTIFY THIS SURVEY TO BE CORRECT  
TO THE BEST OF MY KNOWLEDGE.

Donald C. Baker  
DONALD C. BAKER P.S. 6938  
5958 T.R. 322  
MILLERSBURG, OHIO 44654  
PH. (216) 674-4788  
OCTOBER 30, 1992

179667

Rec'd. NOV 20 1992 AT 4:23 O'CLOCK PM  
Recorded NOV 23 1992 Holmes Co. Ohio Fee: \$0  
Plat Vol. 14 Pg. 87 Recorder: Mary Ellen Signel  
Deed Vol 257 Pg 954 Woodard, Brohse

46592A-MLS

PLAT APPROVED  
11/20/92