



VILLAGE OF CHARM

CLARK TOWNSHIP
S.E. QTR. SECTION 5
S.W. QTR. SECTION 4
T-8N: R-SW
HOLMES COUNTY, OHIO

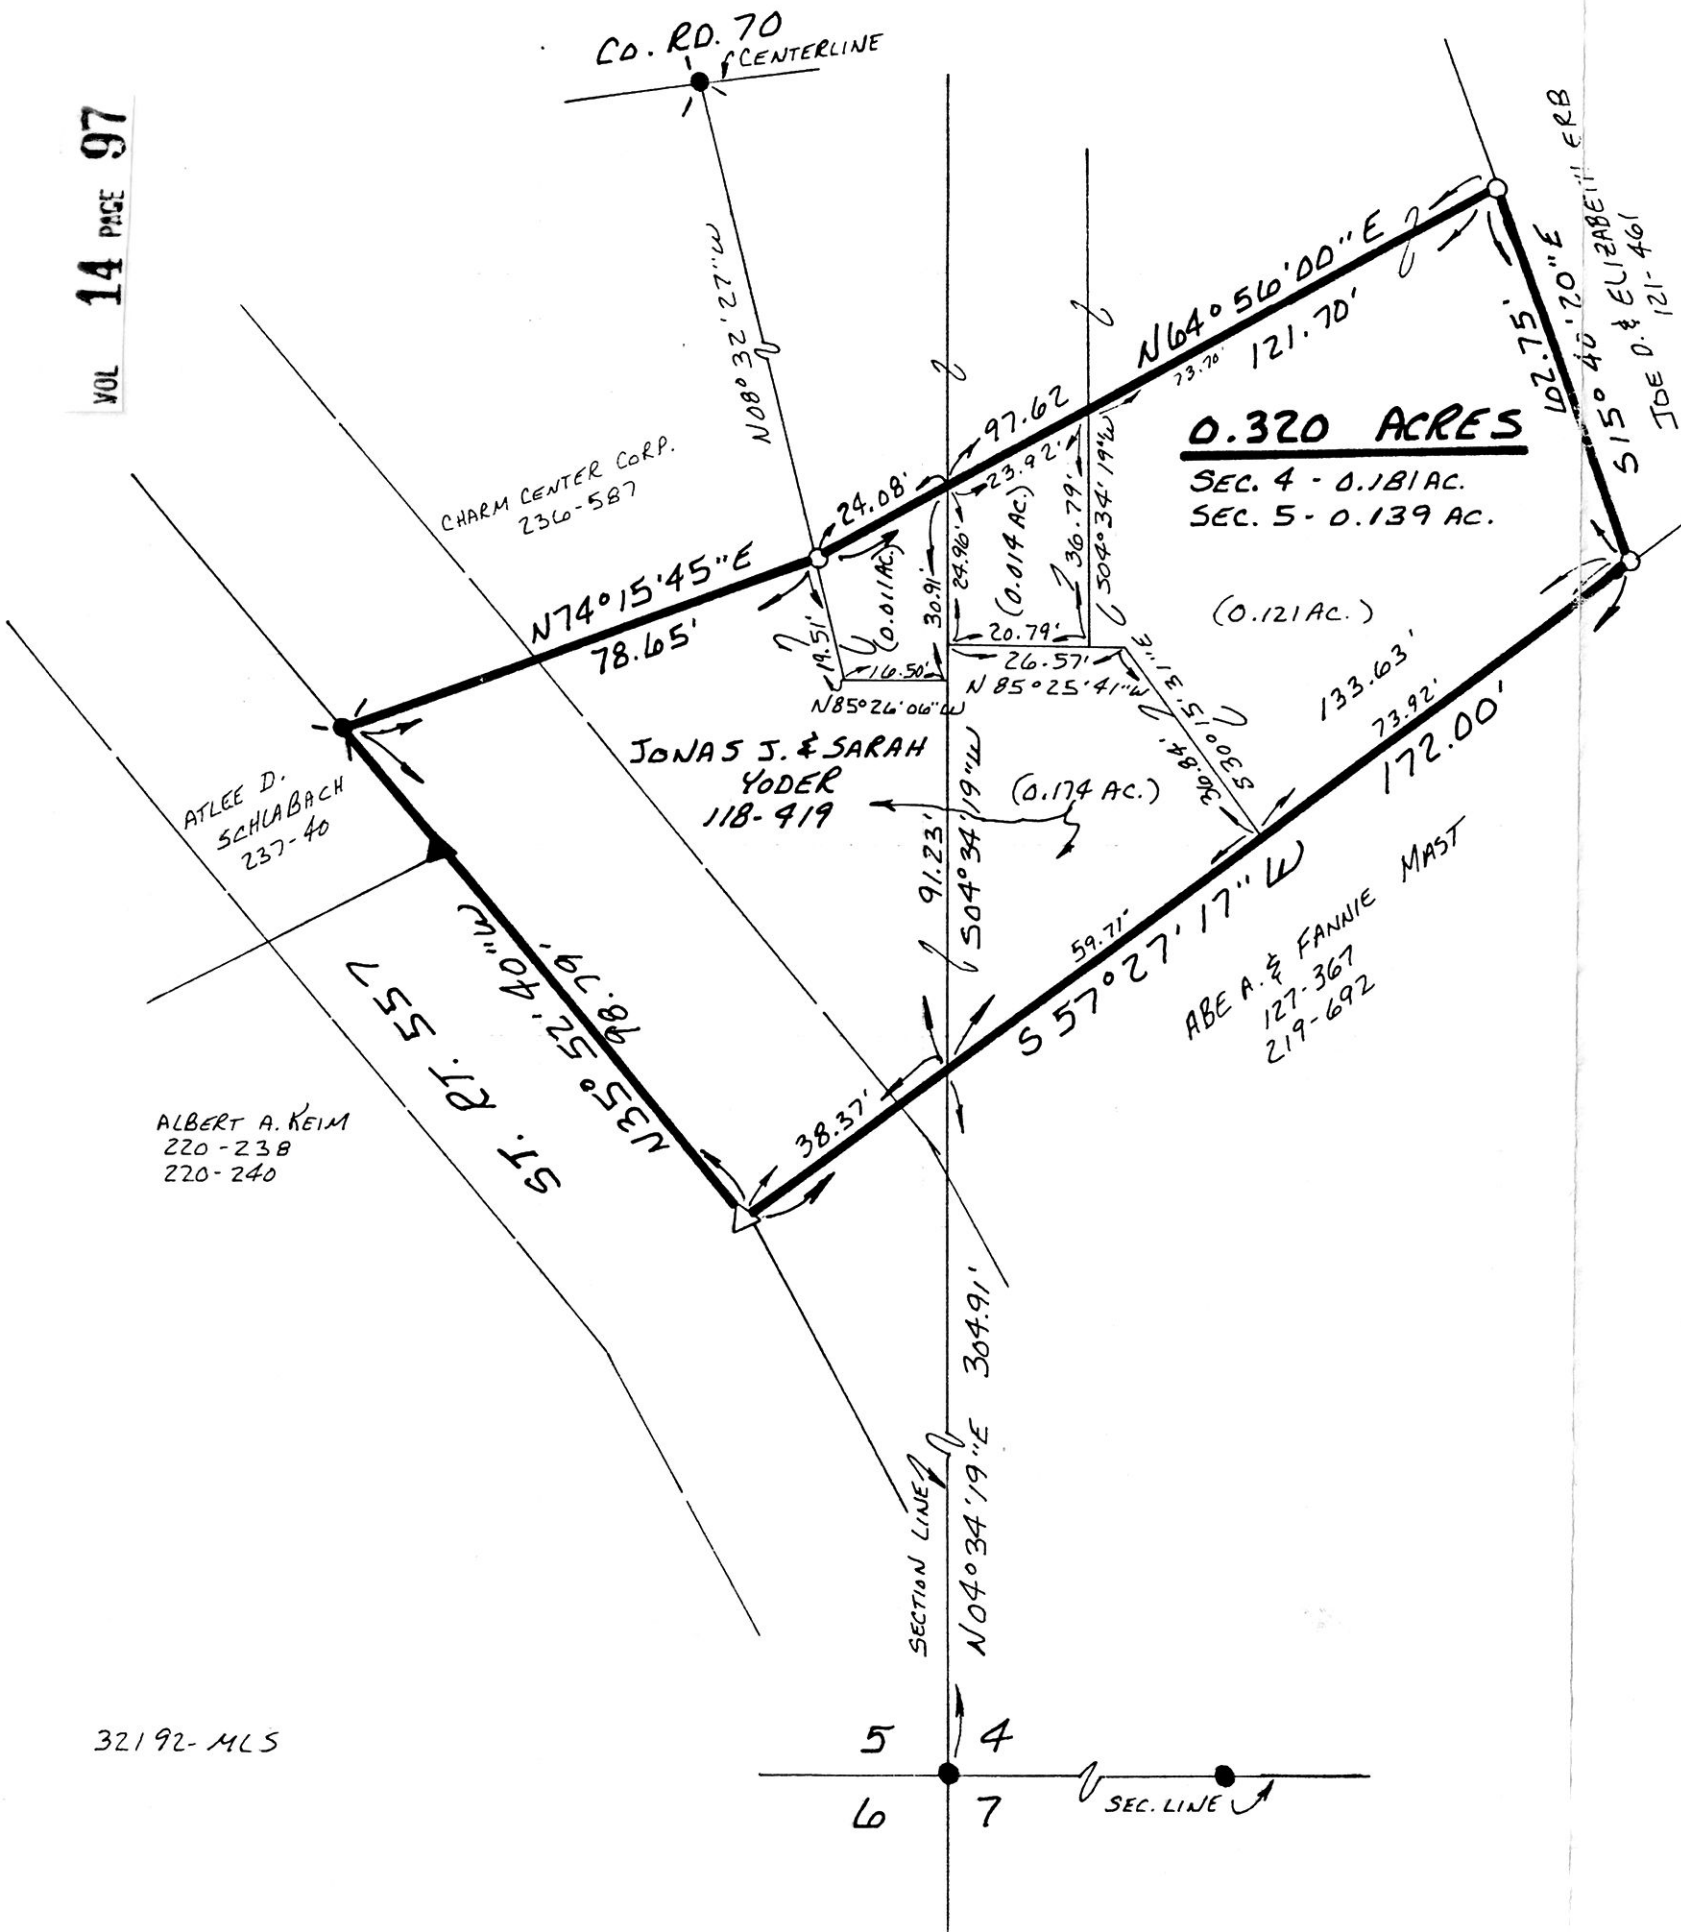

0.320 ACRES
SEC. 4 - 0.181 AC.
SEC. 5 - 0.139 AC.

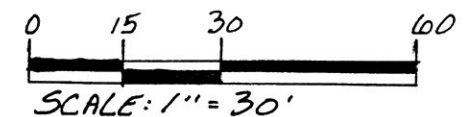

- ▲ R.R. SPIKE FOUND
- IRON PIN FOUND
- △ R.R. SPIKE SET
- 5/8" RE BAR WITH I.D. CAP SET
- I.D. CAP MARKED "BAKER 6938"
- P.K. NAIL FOUND


REFERENCES:

- PLAT VOL. 10 PAGE 127
- PLAT VOL. 4 PAGE 172
- PLAT VOL. 10 PAGE 801
- PLAT VOL. 8 PAGE 805
- DEED VOL. 118 PAGE 419
- DEED VOL. 228 PAGE 974
- DEED VOL. 237 PAGE 40
- DEED VOL. 220 PAGE 240
- PLAT VOL. 10 PAGE 824
- PLAT VOL. 12 PAGE 750
- PLAT VOL. 7 PAGE 320
- BEARINGS FROM DEED VOL. 186 PAGE 763

SPLIT
APPROVED
920225

This 0.320 acre parcel is approved for transfer only. The existing wastewater treatment system is unknown.

[Signature] 11/24/92
Sanitarian Date

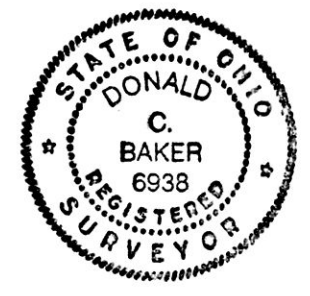

I CERTIFY THIS SURVEY TO BE CORRECT TO THE BEST OF MY KNOWLEDGE.

Donald C. Baker
DONALD C. BAKER P. S. 6938
5958 T. R. 322
MILLERSBURG OHIO 44654
PH. (216) 674-4788

AUGUST 18, 1992

Rec'd. DEC 04 1992 AT 11:15 O'CLOCK am INDEXED
 Recorded DEC 07 1992 Holmes Co. Ohio Fee: 9.35
 Plat Vol. 14 Pg. 97 Recorder: Mary Ellen Signst
 Deed vol. 258 pg 86

PLAT APPROVED
11/30/92