

KILLBUCK TOWNSHIP
 N.E. QTR. SECTION 7
 T-8N; R-7W
 HOLMES COUNTY, OHIO

PLS. CO

SCALE: 1" = 200'


- STONE FOUND
- IRON PIN FOUND
- △ R.R. SPIKE SET



REFERENCES:

- PLAT VOL. 10 PAGE 237
- PLAT VOL. 6 PAGE 48
- PLAT VOL. 10 PAGE 827
- & CORRECTED PLAT

BEARINGS FROM PLAT VOL. 13
 PAGE 23

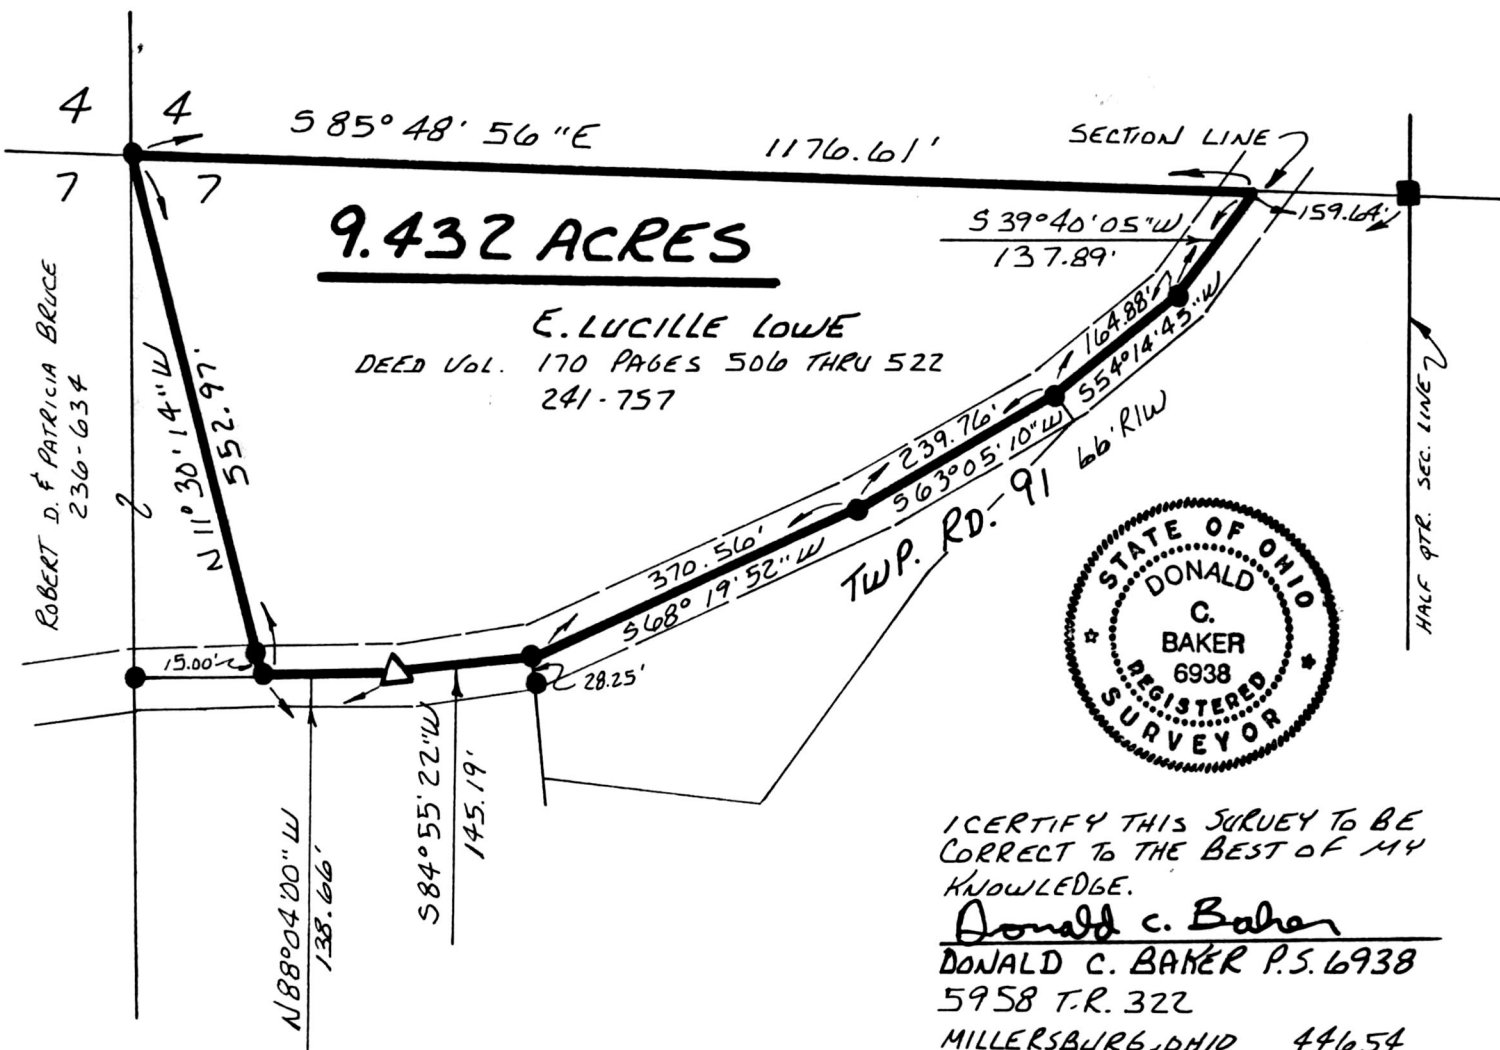

9.432 ACRES

E. LUCILLE LOWE

DEED VOL. 170 PAGES 506 THRU 522
 241-757

ROBERT D. & PATRICIA BRUCE
 236-634



I CERTIFY THIS SURVEY TO BE
 CORRECT TO THE BEST OF MY
 KNOWLEDGE.

Donald C. Baker
 DONALD C. BAKER P.S. 6938
 5958 T.R. 322
 MILLERSBURG, OHIO 44654
 PH. (216) 674-4788

JULY 20, 1992

Rec'd. DEC 17 1992

AT 3:23 O'CLOCK pm

Recorded DEC 18 1992

Holmes Co. Ohio Fees 5.00

Plat Vol. 14

Pg. 110 Recorder Mary Ellen Signost

Deed vol. 258 pg 242

PLAT APPROVED
 12/17/92

INDEXED