


WALNUT CREEK TOWNSHIP
N.W. QTR. SECTION 17
T-9N; R-4W
HOLMES COUNTY, OHIO

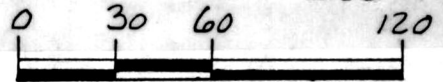


- SCALE: 1" = 60'
- ▲ R.R. SPIKE FOUND
- IRON PIN FOUND
- △ R.R. SPIKE SET
- 5/8" RE BAR WITH I.D. CAP SET
- I.D. CAP MARKED "BAKER 6938"

REFERENCES:

- PLAT VOL. 10 PAGE 529
- PLAT VOL. 12 PAGE 987
- DEED VOL. 236 PAGE 364
- DEED VOL. 138 PAGE 360
- DEED VOL. 251 PAGE 673

BEARINGS FROM DEED VOL. 256 PAGE 169

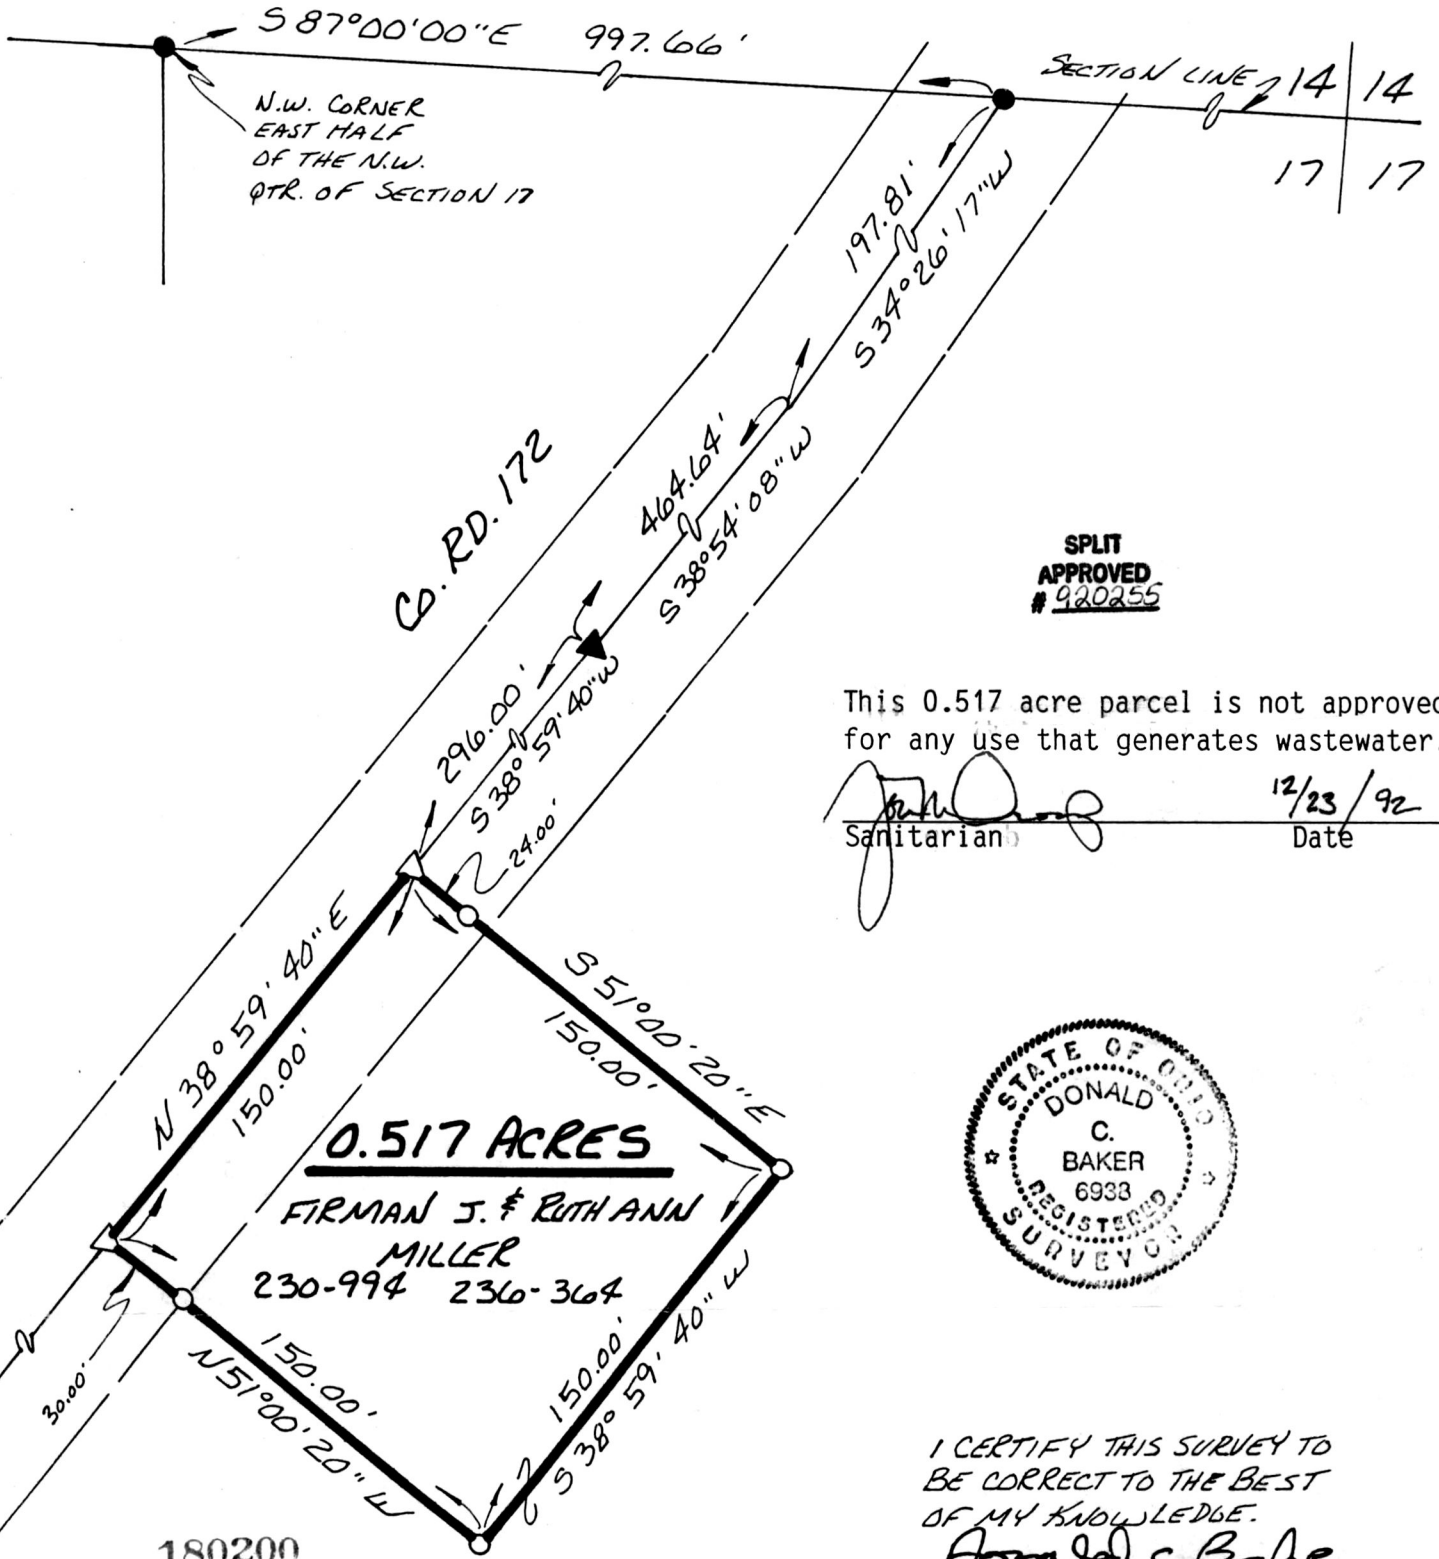

SPLIT APPROVED # 920255

This 0.517 acre parcel is not approved for any use that generates wastewater.

[Signature]
Sanitarian

12/23/92
Date



I CERTIFY THIS SURVEY TO BE CORRECT TO THE BEST OF MY KNOWLEDGE.

Donald C. Baker
DONALD C. BAKER P.S. 6938
5958 T.R. 322
MILLERSBURG, OHIO 44654

PH. 216 674-4788
NOVEMBER 17, 1992

REC'D. DEC 31 1992

RECORDED JAN 04 1993

Plat Vol 14 Deed vol 258 pg 427

AT 11:45 O'CLOCK AM

Holmes Co. Ohio Fee: \$5.12

Pg 125 Recorder *Mary Ellen Sigisak*

INDEXED

Parcel

PLAT APPROVED 12/31/92

50292-MLS