


PAINT TOWNSHIP
3RD. QTR. LOT 35
T-10N; R-4W
HOLMES COUNTY, OHIO

500

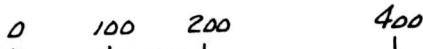


SCALE: 1" = 200'

- STONE FOUND
- IRON PIN FOUND
- 5/8" RE BAR WITH I.D. CAP SET
- I.D. CAP MARKED "BAKER 6938"

REFERENCES:

- PLAT VOL. 8 PAGE 78
- PLAT VOL. 10 PAGE 153
- PLAT VOL. 7 PAGE 418
- PLAT VOL. 7 PAGE 758
- DEED VOL. 189 PAGE 557
- DEED VOL. 237 PAGE 755
- DEED VOL. 252 PAGE 229

BEARINGS FROM PLAT VOL. 10 PAGE 534

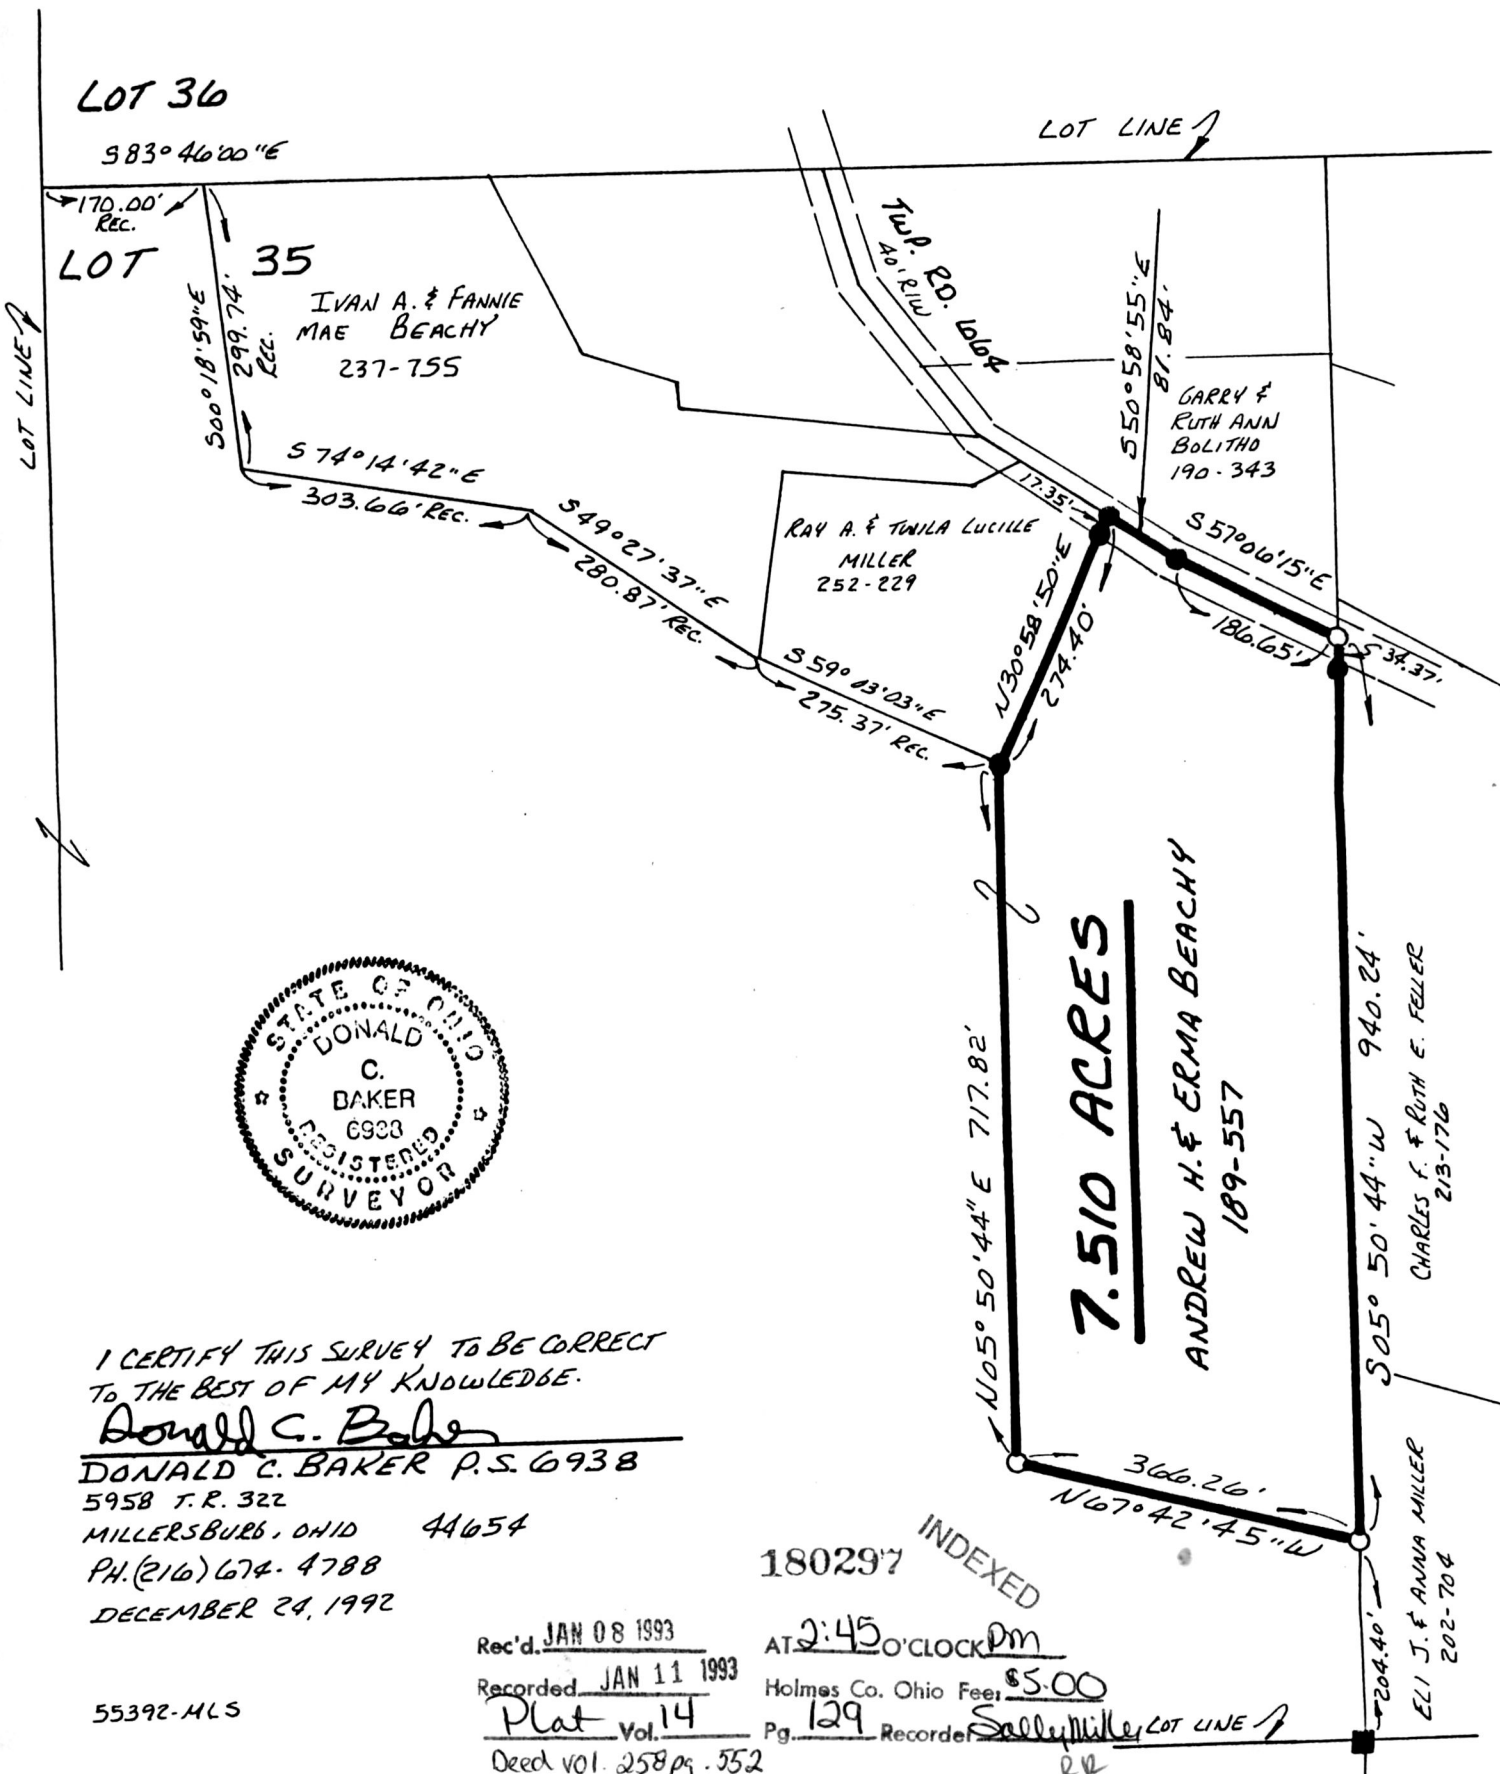

I CERTIFY THIS SURVEY TO BE CORRECT
TO THE BEST OF MY KNOWLEDGE.

Donald C. Baker
DONALD C. BAKER P.S. 6938
5958 T.R. 322
MILLERSBURG, OHIO 44654
PH. (216) 674-4788
DECEMBER 24, 1992

180297

INDEXED

Rec'd. JAN 08 1993
Recorded JAN 11 1993
Plat Vol. 14
Deed vol. 258 pg. 552

AT 2:45 O'CLOCK PM
Holmes Co. Ohio Fee \$5.00
Pg. 129 Recorder Sally Miller

PLAT APPROVED
1/8/93

55392-MLS