



TRIP. RD. 327 30' R/W

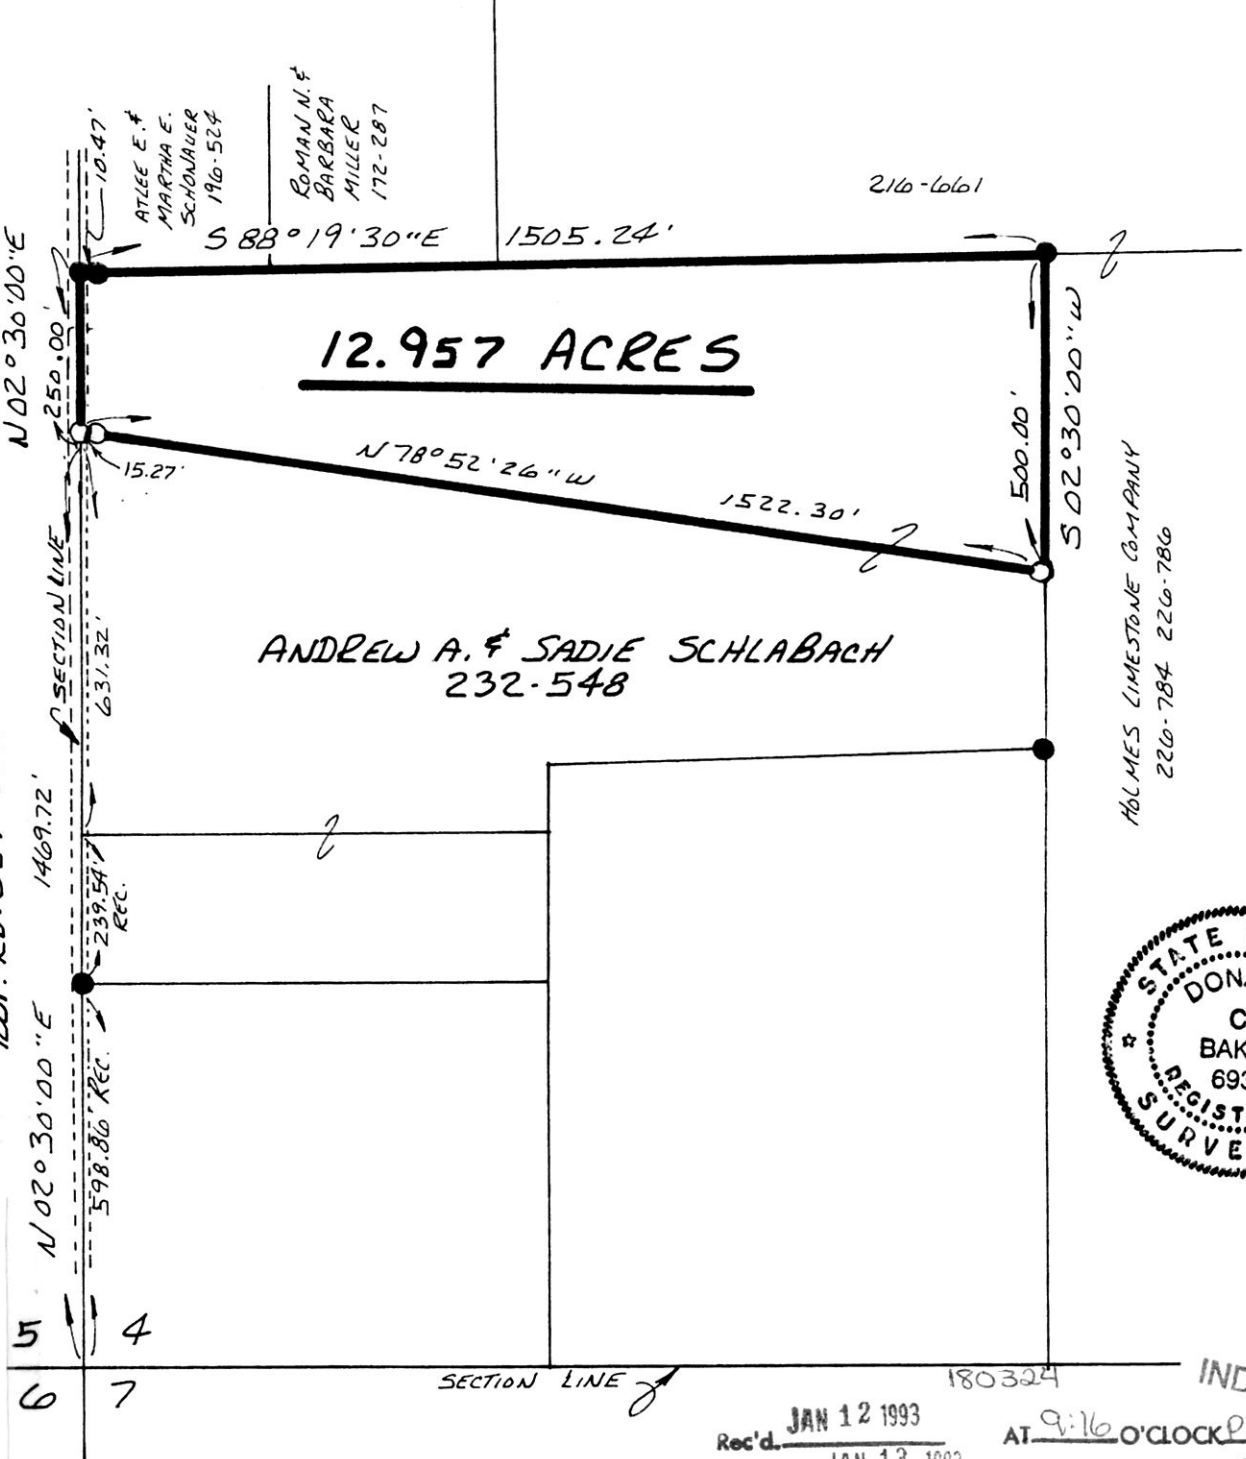

HARDY TOWNSHIP
 S.W. QTR. SECTION 4
 T-9N; R-6W
 HOLMES COUNTY, OHIO

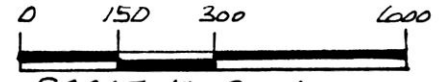

SCALE: 1" = 300'
 ● IRON PIN FOUND
 ○ 5/8" RE BAR WITH 4D. CAP SET
 I.D. CAP MARKED "BAKER 6938"

REFERENCES:

- PLAT VOL. 10 PAGE 618
- PLAT VOL. 10 PAGE 446
- PLAT VOL. 8 PAGE 873
- PLAT VOL. 7 PAGE 736
- DEED VOL. 232 PAGE 548
- DEED VOL. 226 PAGE 786

BEARINGS FROM PLAT VOL. 10 PAGE 617



I CERTIFY THIS SURVEY TO BE CORRECT TO THE BEST OF MY KNOWLEDGE.

Donald C. Baker
 DONALD C. BAKER P.S. 6938
 5958 T.R. 322
 MILLERSBURG, OHIO 44654
 PH. (216) 674-4788
 NOVEMBER 13, 1992
 REVISED DECEMBER 9, 1992

49792-MLS

Rec'd. JAN 12 1993 AT 9:16 O'CLOCK PM
 Recorded JAN 13 1993 Holmes Co. Ohio Fee \$ 5.00
 Plat Vol. 14 Pg. 130 Recorder Sally Miller Sam
 Deed vol 258 pg 569

PLAT APPROVED
12/28/92