

VILLAGE OF MILLERSBURG
1ST. QTR., LOT 41, HARDY TWP.
T-9N; R-7W
HOLMES COUNTY, OHIO




SCALE: 1" = 60'

- STONE FOUND
- CONCRETE MONUMENT FOUND
- IRON PIN FOUND
- 5/8" RE BAR WITH I.D. CAP SET I.D. CAP MARKED "BAKER 6938"

REFERENCES:

DEED VOL. 196 PAGE 838
PLAT VOL. 2 PAGE 223
DEED VOL. 253 PAGE 454

BEARINGS FROM PLAT VOL. 12 PAGE 794

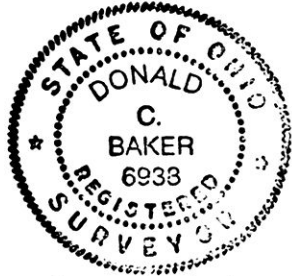


I CERTIFY THIS SURVEY TO BE CORRECT TO THE BEST OF MY KNOWLEDGE.

Donald C. Baker
DONALD C. BAKER P.S. 6938
4321 T.R. 252
GLENMONT, OHIO 44628

DECEMBER 16, 1991

LOT SPLIT APPROVED BY:
MILLERSBURG VILLAGE

December 14, 1992
Karen Sheffer, clerk

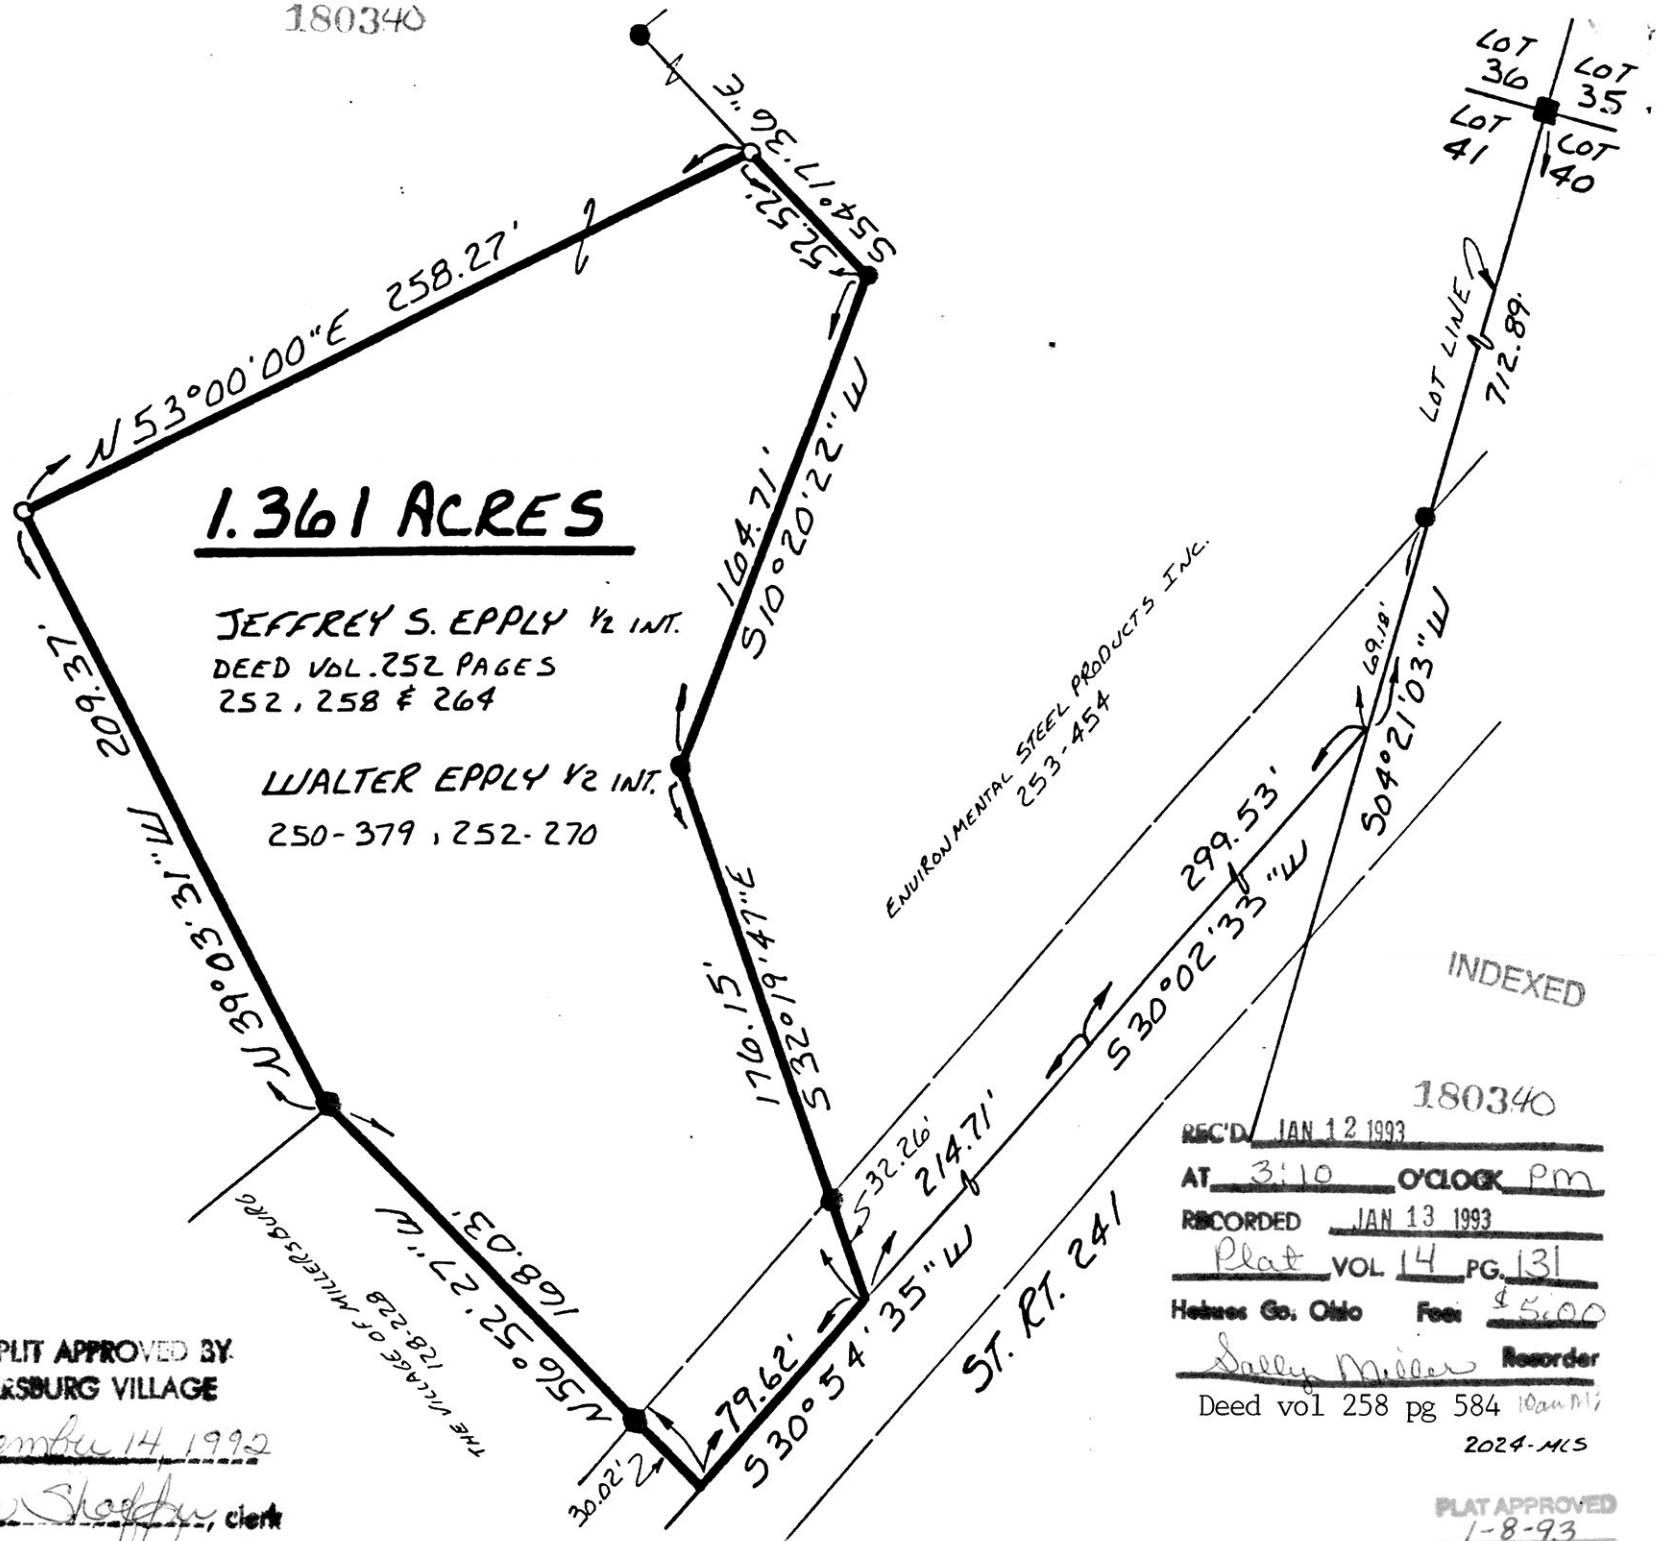

INDEXED

180340
REC'D JAN 12 1993
AT 3:10 O'CLOCK PM
RECORDED JAN 13 1993
Plat VOL 14 PG 131
Holmes Co. Ohio Fee \$5.00
Sally Miller Recorder
Deed vol 258 pg 584 10am 1/13

2024-MCS
PLAT APPROVED
1-8-93