

- IRON PIN FOUND
- P.K. NAIL SET
- 5/8" RE BAR WITH I.D. CAP SET
- I.D. CAP MARKED "BAKER 6938"

REFERENCE S:


- PLAT VOL. 8 PAGE 847
- PLAT VOL. 9 PAGE 52
- PLAT VOL. 8 PAGE 725
- DEED VOL. 120 PAGE 235
- DEED VOL. 208 PAGE 812

BEARINGS FROM DEED VOL. 197 PAGE 109



I CERTIFY THIS SURVEY TO BE CORRECT TO THE BEST OF MY KNOWLEDGE.

Donald C. Baker
 DONALD C. BAKER P.S. 6938
 5958 T.R. 322
 MILLERSBURG, OHIO 44654
 PH. (216) 674-4788
 MAY 8, 1992
 18192-MLS

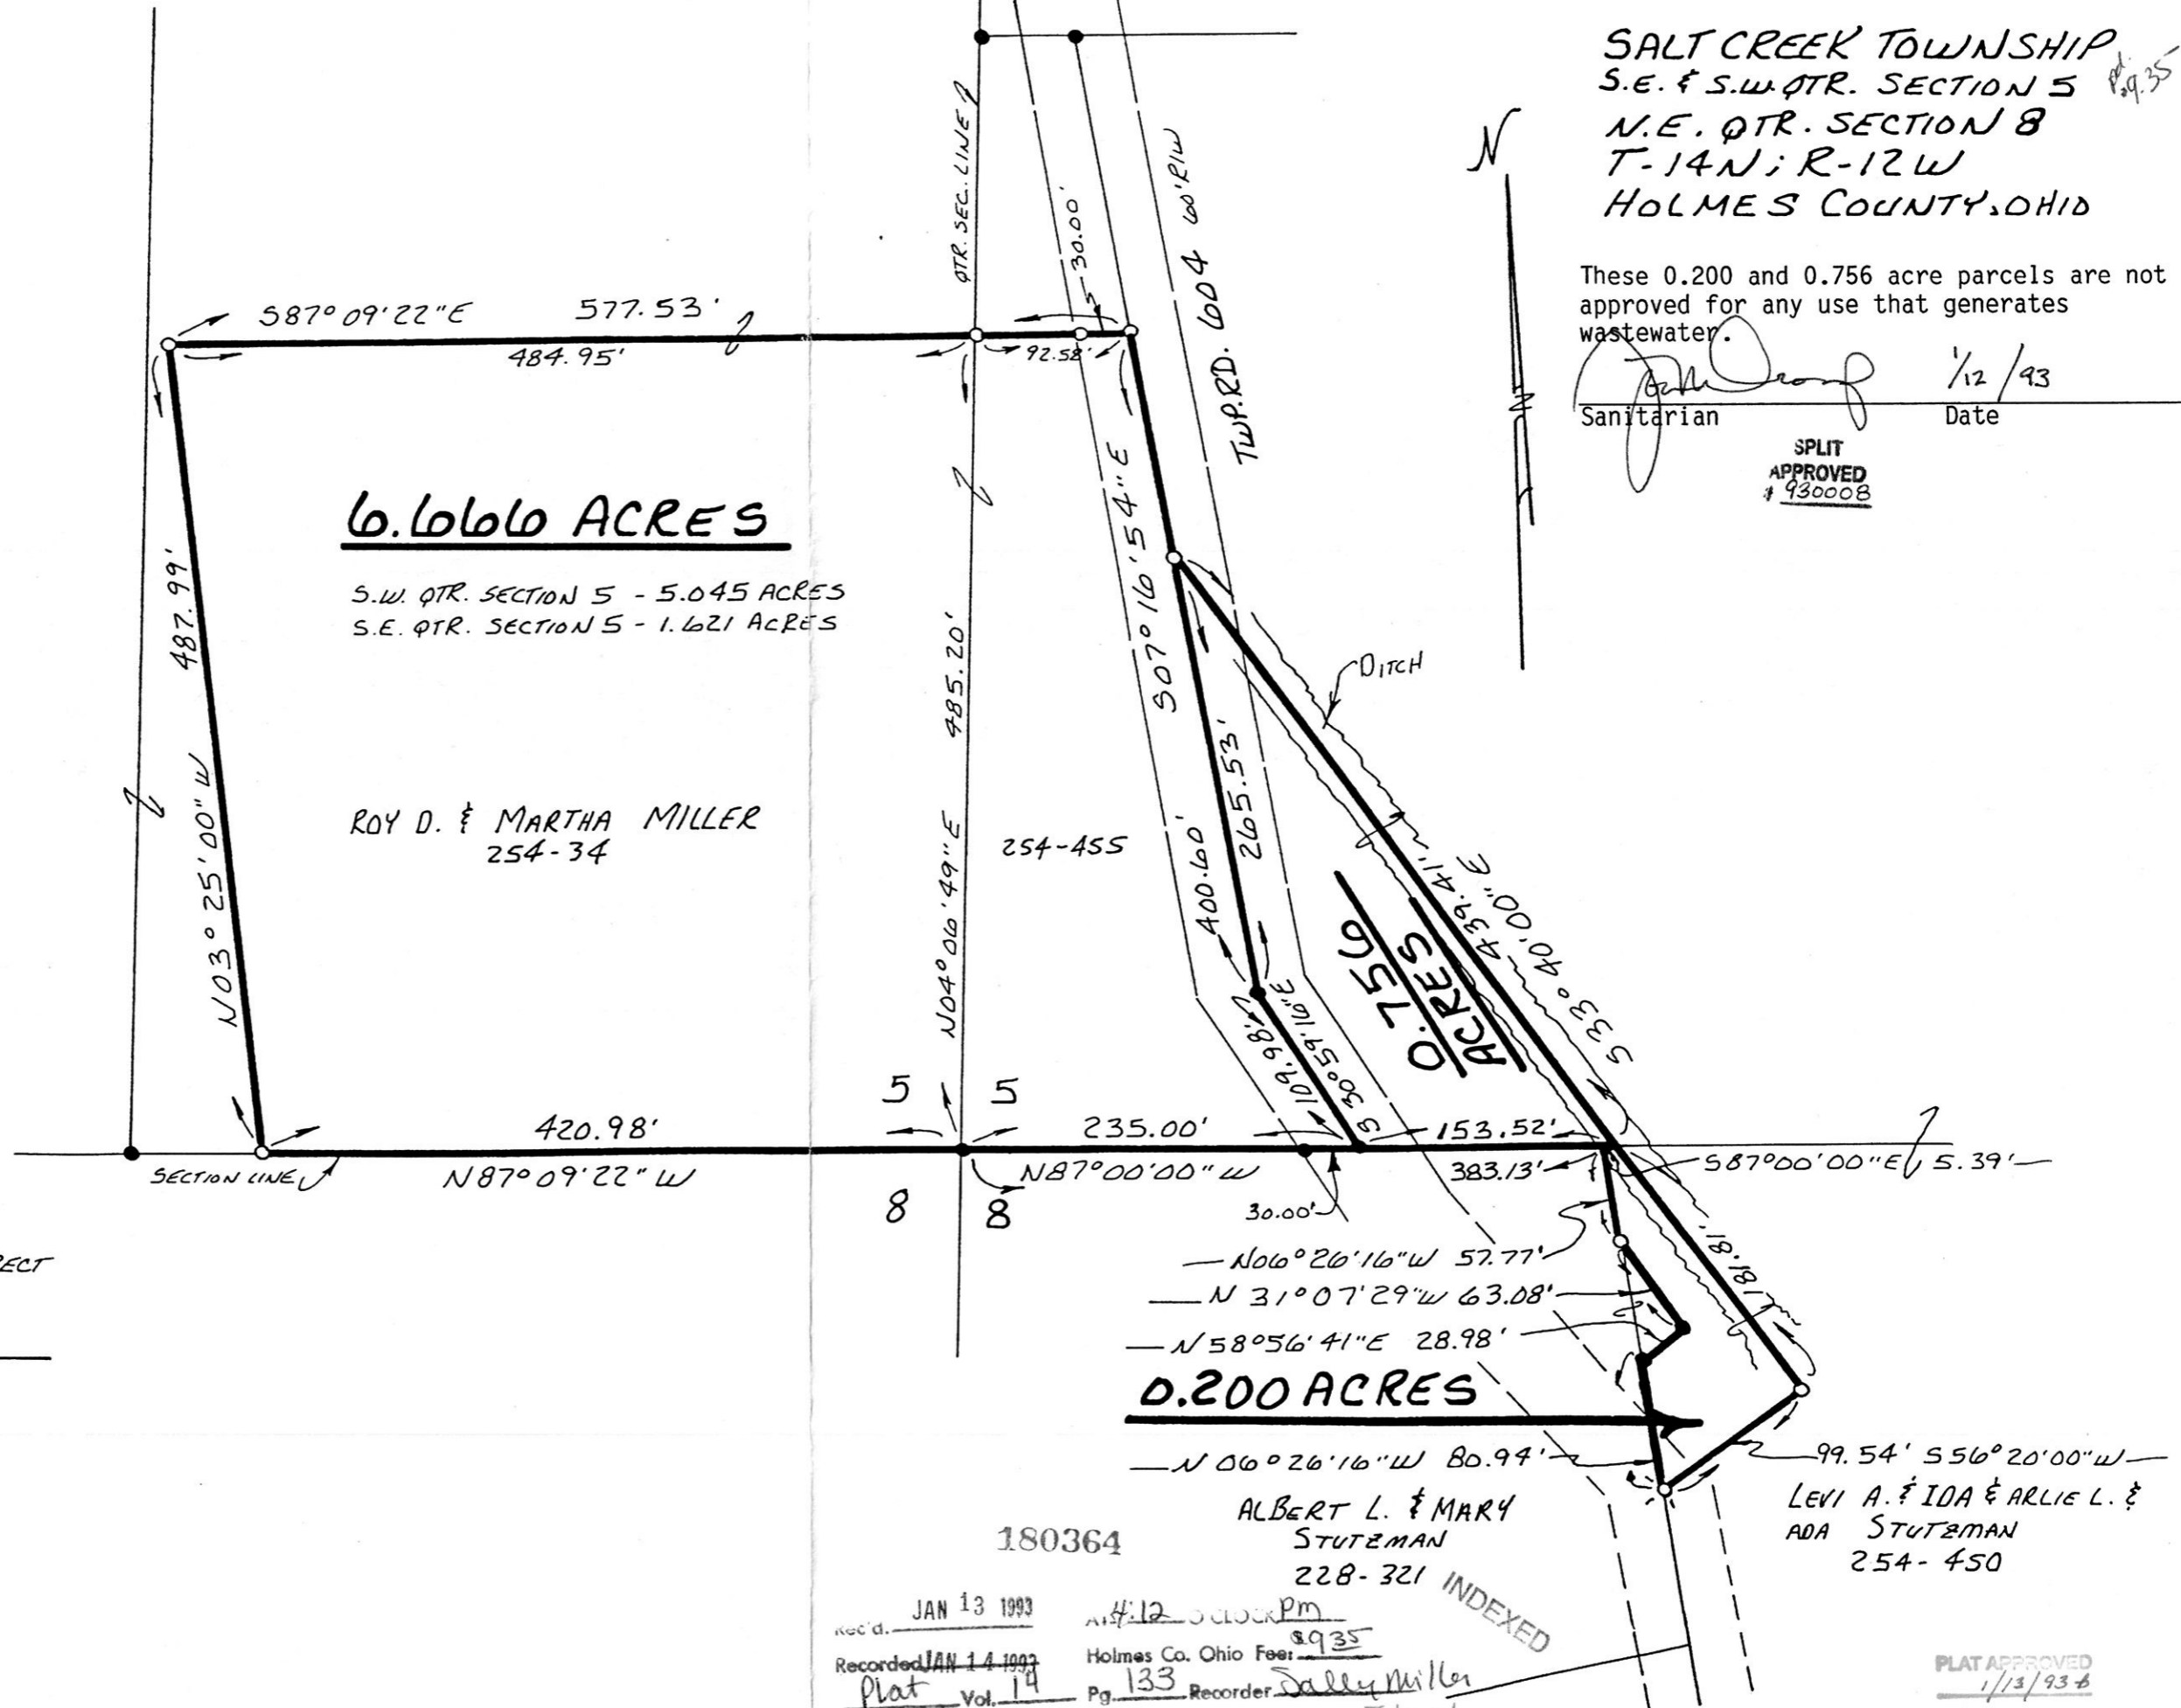

SALT CREEK TOWNSHIP
 S.E. & S.W. QTR. SECTION 5
 N.E. QTR. SECTION 8
 T-14N; R-12W
 HOLMES COUNTY, OHIO

These 0.200 and 0.756 acre parcels are not approved for any use that generates wastewater.

Sanitarian [Signature] Date 1/12/93

SPLIT APPROVED # 930008

REC'D. JAN 13 1993 4:12 P.M.
 Recorded JAN 14 1993 Holmes Co. Ohio Fees \$935
 Plat Vol. 14 Pg. 133 Recorder Sally Miller John W
 Deed vol 258 pg 613

PLAT APPROVED 1/13/93