


180568

EDWARD E. & SARA SUE MILLER  
233-182

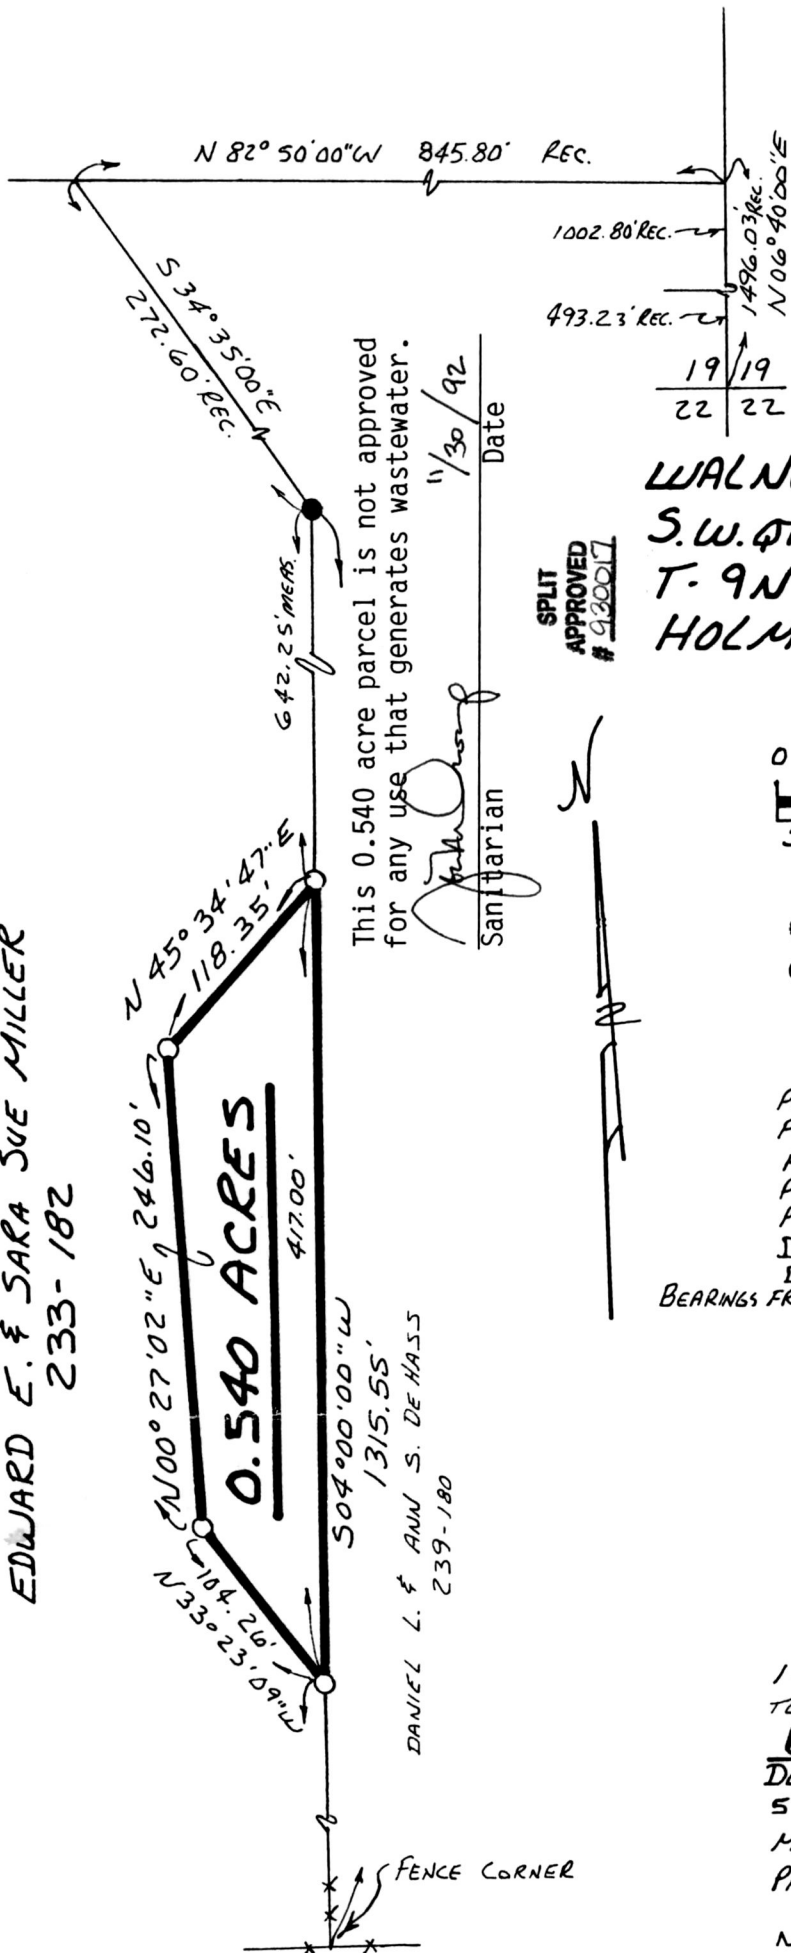


This 0.540 acre parcel is not approved for any use that generates wastewater.

Sanitarian  
Date 11/30/92

SPLIT APPROVED # 920017

WALNUT CREEK TOWNSHIP  
S.W. QTR. SECTION 19  
T. 9N; R. 5W  
HOLMES COUNTY, OHIO

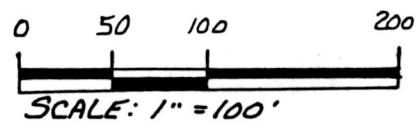

- IRON PIN FOUND
- 5/8" RE BAR WITH I.D. CAP SET I.D. CAP MARKED "BAKER 6938"

REFERENCES:

- PLAT VOL. 6 PAGE 32
- PLAT VOL. 7 PAGE 597
- PLAT VOL. 4 PAGE 56
- PLAT VOL. 8 PAGE 40
- PLAT VOL. 12 PAGE 578
- DEED VOL. 233 PAGE 182
- DEED VOL. 239 PAGE 180
- BEARINGS FROM PLAT VOL. 7 PAGE 597

INDEXED



I CERTIFY THIS SURVEY TO BE CORRECT TO THE BEST OF MY KNOWLEDGE.

Donald C. Baker  
DONALD C. BAKER P. 5. 6938  
5958 T.R. 322  
MILLERSBURG, OHIO 44654  
PH. (216) 674-4788

NOVEMBER 10 1992  
REV. 11-14-92

PLAT APPROVED  
2/1/93b

180568  
AT 4:08 O'CLOCK P.M.  
Holmes Co. Ohio Fee, 5.00  
Pg. 145 Recorder, Kelly Dwyer  
Deed vol. 258p7 800  
favored

pg 50