

- IRON PIN FOUND
- 5/8" RE BAR WITH I.D. CAP SET
- I.D. CAP MARKED "BAKER 6938"

WASHINGTON TOWNSHIP  
 N.W. & S.W. QTR. SECTION 3  
 T-19N ; R-15W  
 HOLMES COUNTY, OHIO

**REFERENCES:**  
 PLAT VOL. 4 PAGE 92  
 PLAT VOL. 3 PAGE 18  
 PLAT VOL. 7 PAGE 321  
 DEED VOL. 244 PAGE 498  
 DEED VOL. 250 PAGE 205  
 DEED VOL. 202 PAGE 250  
 BEARINGS FROM DEED VOL. 250  
 PAGE 205

I CERTIFY THIS SURVEY TO BE CORRECT  
 TO THE BEST OF MY KNOWLEDGE.

Donald C. Baker  
 DONALD C. BAKER P.S. 6938  
 5958 T. R. 322  
 MILLERSBURG, OHIO 44654  
 PH. (216) 674-4788


JUNE 22, 1992



This 3.116 acre parcel is approved for  
 residential wastewater treatment.

John D. [Signature] Sanitarian Date 11/3/92

SPLIT  
 APPROVED  
 # 930019

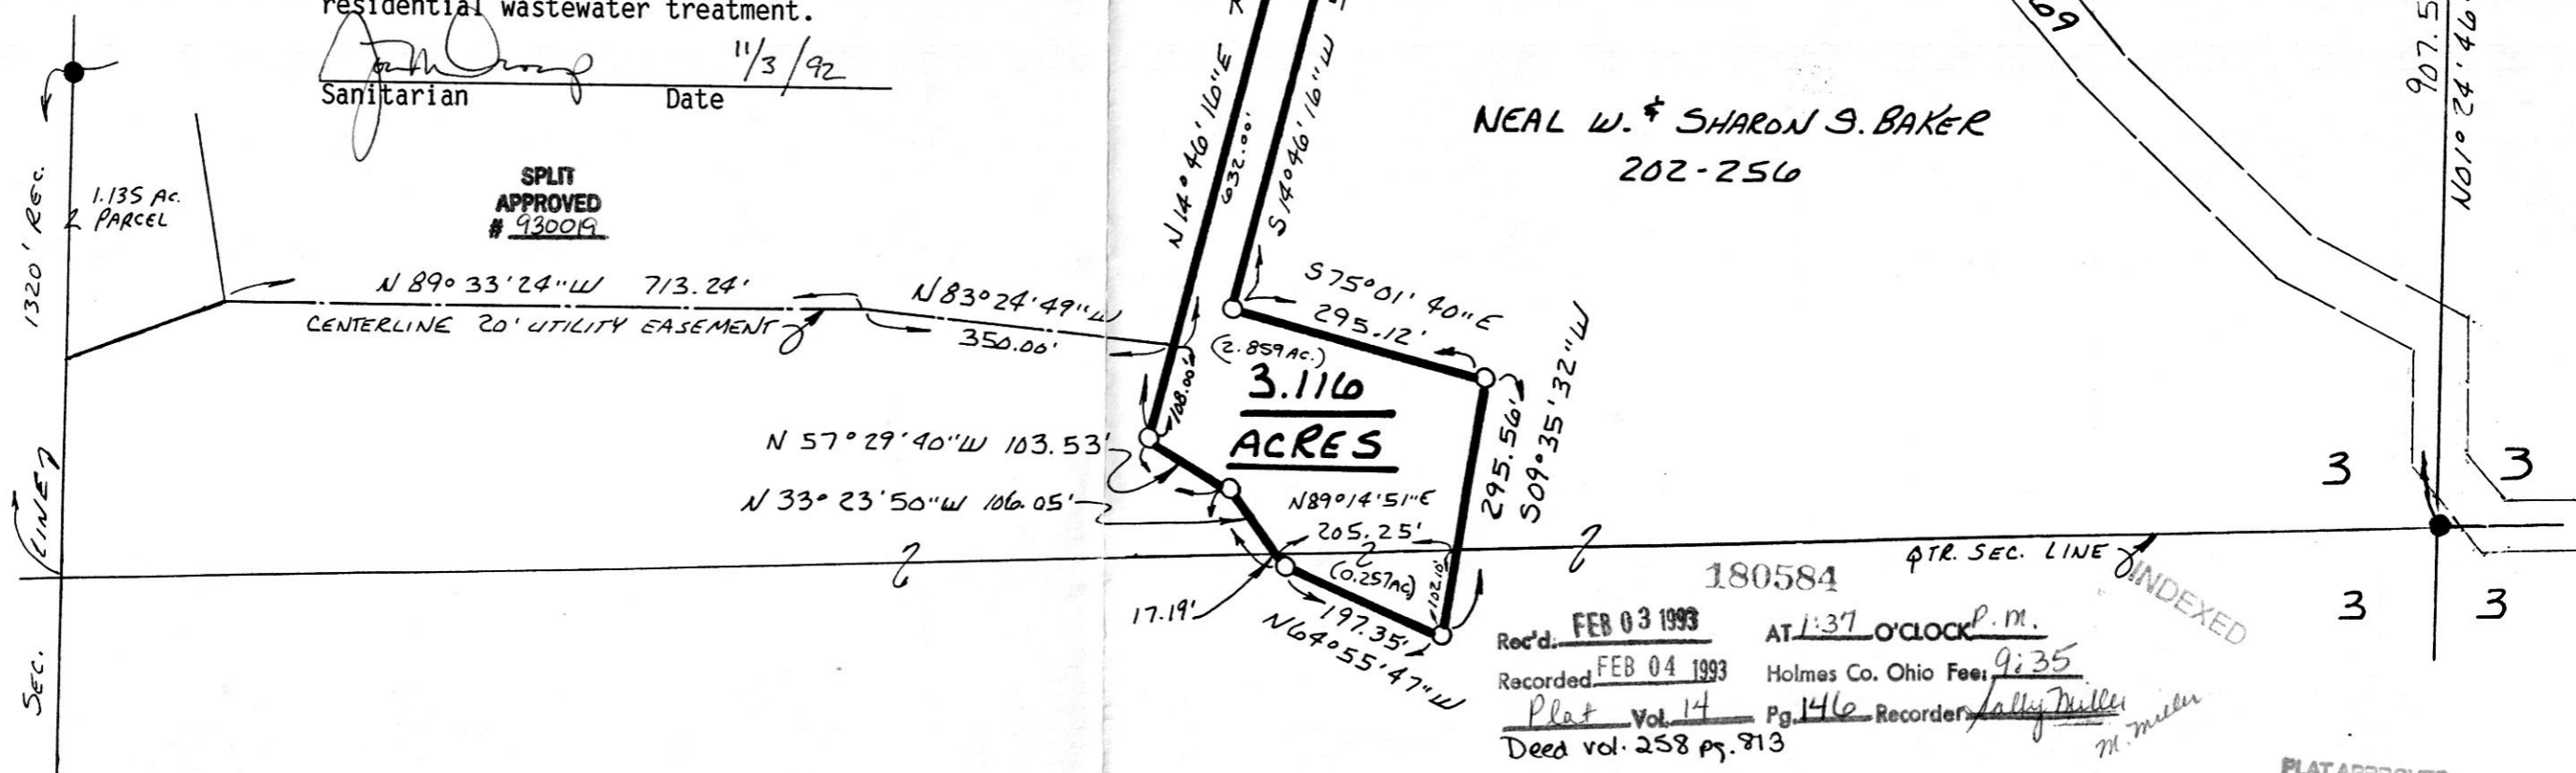

180584  
 Rec'd. FEB 03 1993 AT 1:37 O'CLOCK P.M.  
 Recorded FEB 04 1993 Holmes Co. Ohio Fee 9:35  
 Plat Vol. 14 Pg. 146 Recorder Sally Miller  
 Deed vol. 258 pg. 813 M. Miller

PLAT APPROVED  
 2/3/93 B

VOL 14 PAGE 146

24992-MIS