



SCALE: 1"=100'



- ▲ R.R. SPIKE FOUND
- IRON PIN FOUND
- △ R.R. SPIKE SET
- 5/8" RE BAR WITH I.D. CAP SET
- I.D. CAP MARKED "BAKER 6938"

REFERENCES:

- PLAT VOL. 8 PAGE 54
- PLAT VOL. 6 PAGE 61
- DEED VOL. 226 PAGE 986
- DEED VOL. 227 PAGE 133
- DEED VOL. 144 PAGE 445

BEARINGS FROM PLAT 10 PAGE 404

WASHINGTON TOWNSHIP  
 N.W. QTR. SECTION 35  
 T-20N; R-15W  
 HOLMES COUNTY, OHIO

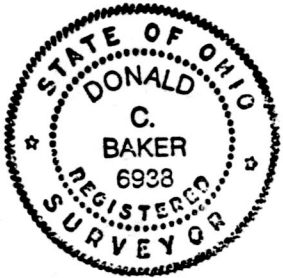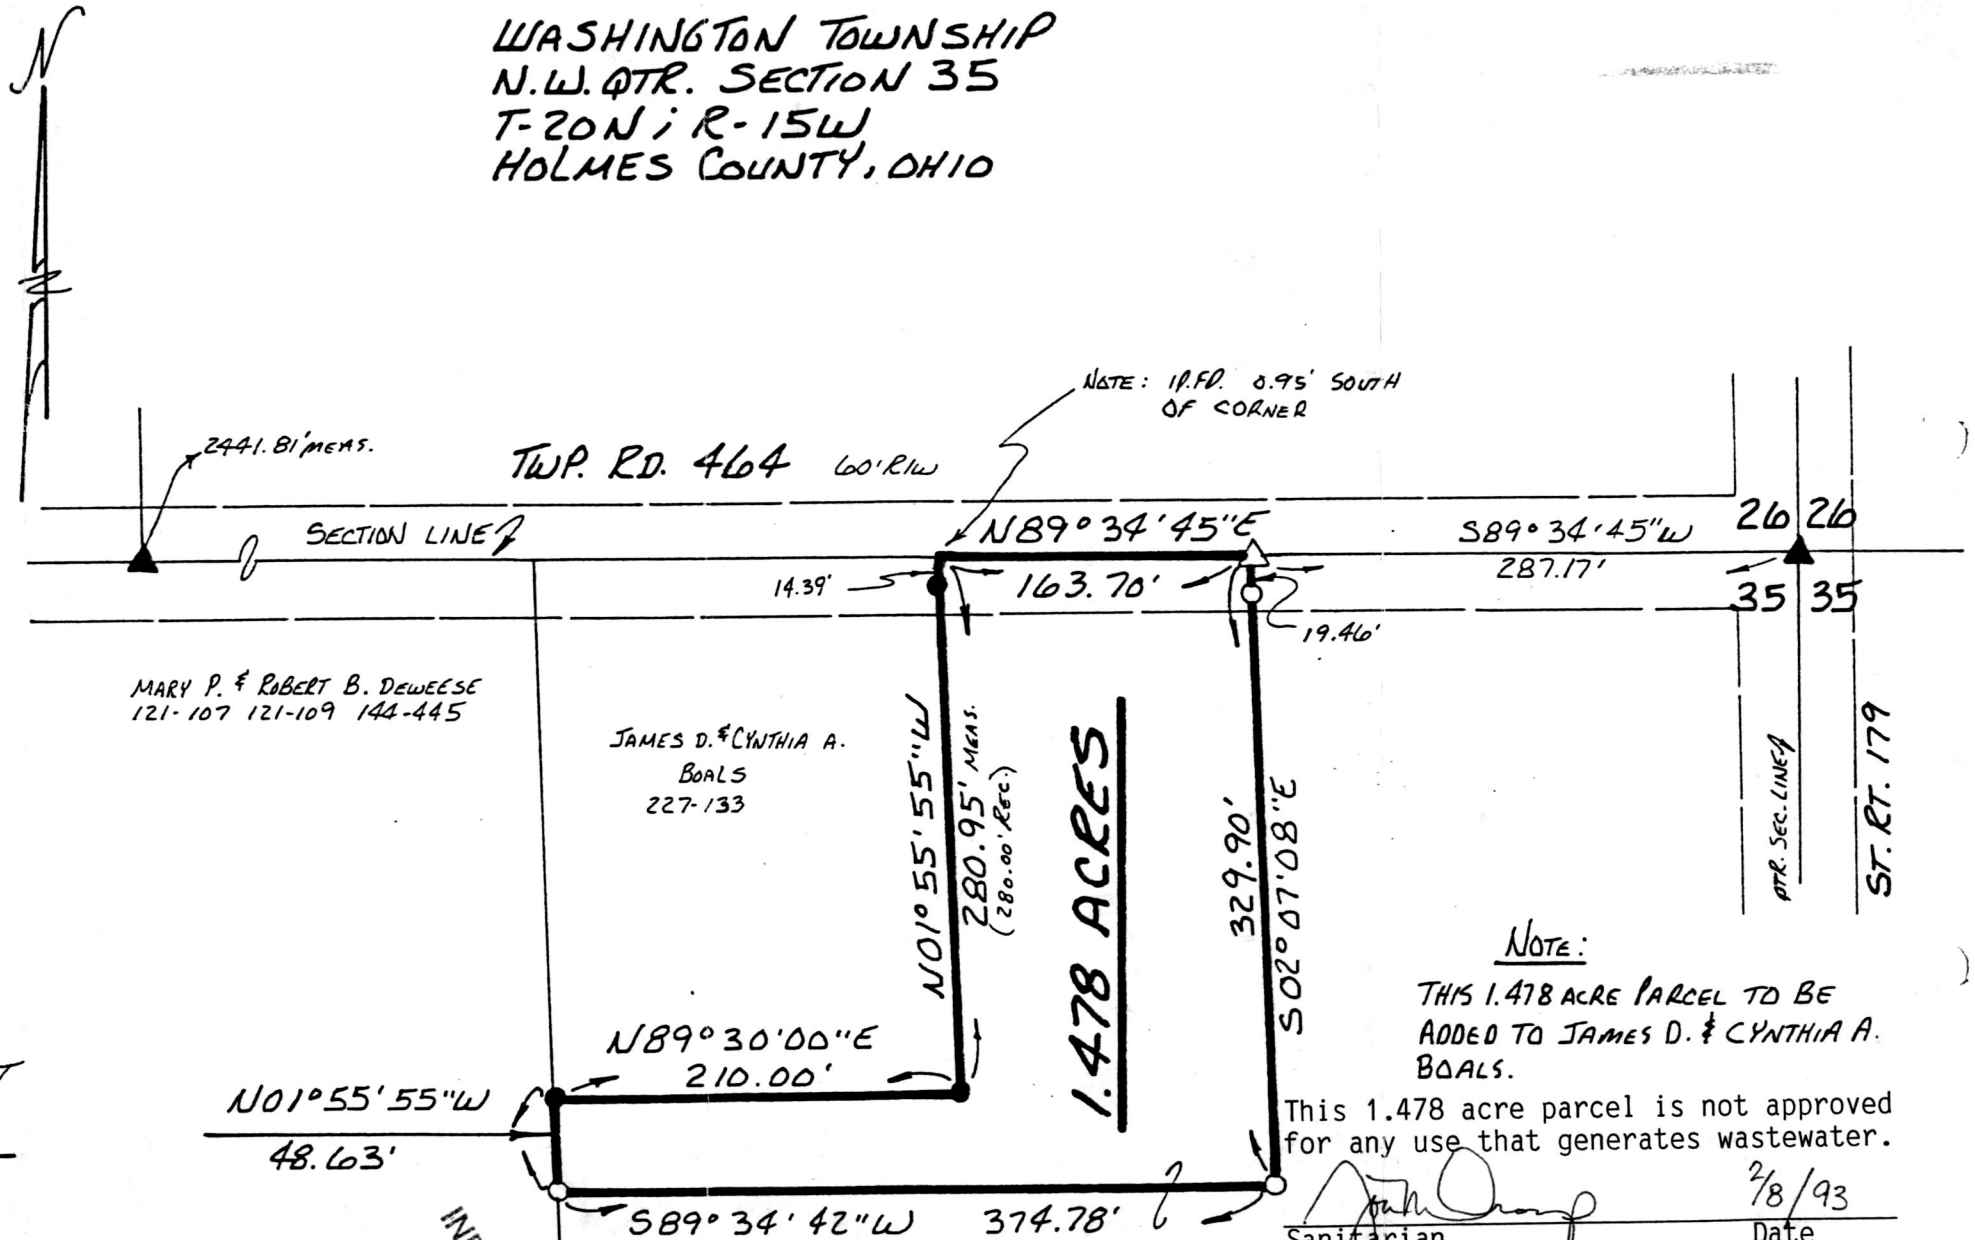

I CERTIFY THIS SURVEY TO BE CORRECT TO THE BEST OF MY KNOWLEDGE.

Donald C. Baker  
 DONALD C. BAKER P.S. 6938  
 5958 T.R. 322  
 MILLERSBURG, OHIO 44654  
 PH. (216) 674-4788  
 DECEMBER 30, 1992

NOTE:  
 THIS 1.478 ACRE PARCEL TO BE ADDED TO JAMES D. & CYNTHIA A. BOALS.  
 This 1.478 acre parcel is not approved for any use that generates wastewater.  
 Sanitarian: [Signature]  
 Date: 2/8/93

SPLIT APPROVED # 930034

180885

INDEXED

Rec'd. MAR 04 1993 AT 10:40 O'CLOCK A.M.  
 Recorded MAR 05 1993 Holmes Co. Ohio Fees 5.00  
 Plat Vol. 14 Pg. 159 Recorder: Sally Miller  
 Deed vol. 259 ps 78 Kilbuck Title

56092-MLS

PLAT APPROVED 3/4/93 B