


MONROE TOWNSHIP
1ST. QTR. LOT 19
T-9N; R-8W
HOLMES COUNTY, OHIO

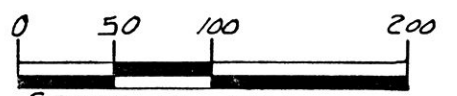


SCALE: 1" = 100'
● IRON PIN FOUND
○ 5/8" RE BAR WITH I.D. CAP SET
I.D. CAP MARKED "BAKER 6938"

REFERENCES:

- PLAT VOL. 12 PAGE 705
- PLAT VOL. 12 PAGE 704
- PLAT VOL. 7 PAGE 324
- DEED VOL. 220 PAGE 755
- DEED VOL. 253 PAGE 77
- DEED VOL. 253 PAGE 75

BEARINGS FROM DEED VOL. 245
PAGE 82

VOL 14 PAGE 181

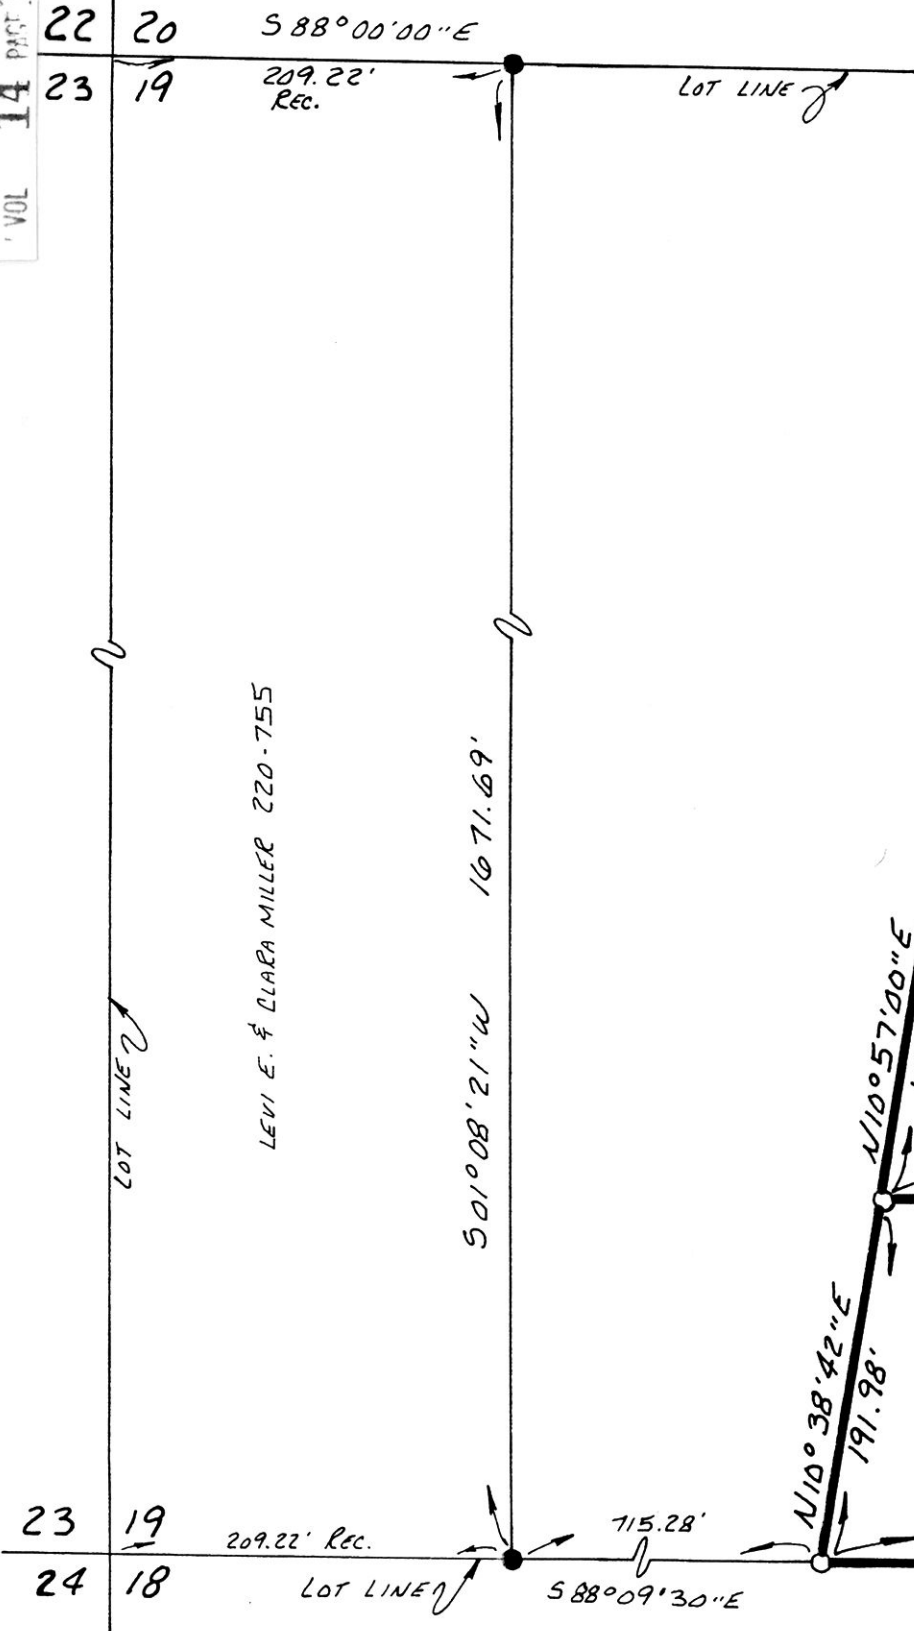

6.000 ACRES

DAVID B. & SONJA H. & THOMAS K. &
CHERYL L. BIRD
245-82

2.877 ACRES



I CERTIFY THIS SURVEY TO BE CORRECT
TO THE BEST OF MY KNOWLEDGE.

Donald C. Baker
DONALD C. BAKER P.S. 6938
5958 T.R. 322
MILLERSBURG, OHIO 44654
PH. (216) 674-4788

FEBRUARY 25, 1993

181227

INDEXED

7793-MLS

Rec'd. MAR 31 1993

AT 11:28 O'CLOCK A.M.

Recorded APR 01 1993

Holmes Co. Ohio Fee: 9.35

Plat Vol. 14
Deed vol. 259 pg 356

Pg. 181 Recorder: Jolly Miller
D. Mather

PLAT APPROVED
3/29/93