

PRAIRIE TOWNSHIP
N.W. QTR. SECTION 7
T-13N; R-13W
HOLMES COUNTY, OHIO



SCALE: 1" = 200'

- IRON PIN FOUND
- 5/8" RE BAR WITH I.D. CAP SET
- I.D. CAP MARKED "BAKER 6938"
- ▲

REFERENCES:

- PLAT VOL. 13 PAGE 150
- PLAT VOL. 11 PAGE 71
- DEED VOL. 255 PAGE 301
- DEED VOL. 243 PAGE 813
- DEED VOL. 255 PAGE 89
- SURVEY RECORD 4 PAGE 400


BEARINGS FROM PLAT VOL. 12 PAGE 902

I CERTIFY THIS SURVEY TO BE CORRECT
TO THE BEST OF MY KNOWLEDGE.

Donald C. Baker

DONALD C. BAKER P.S. 6938
5958 T.R. 322
MILLERSBURG, OHIO 44654
PH. (216) 674-4788

DECEMBER 11, 1992

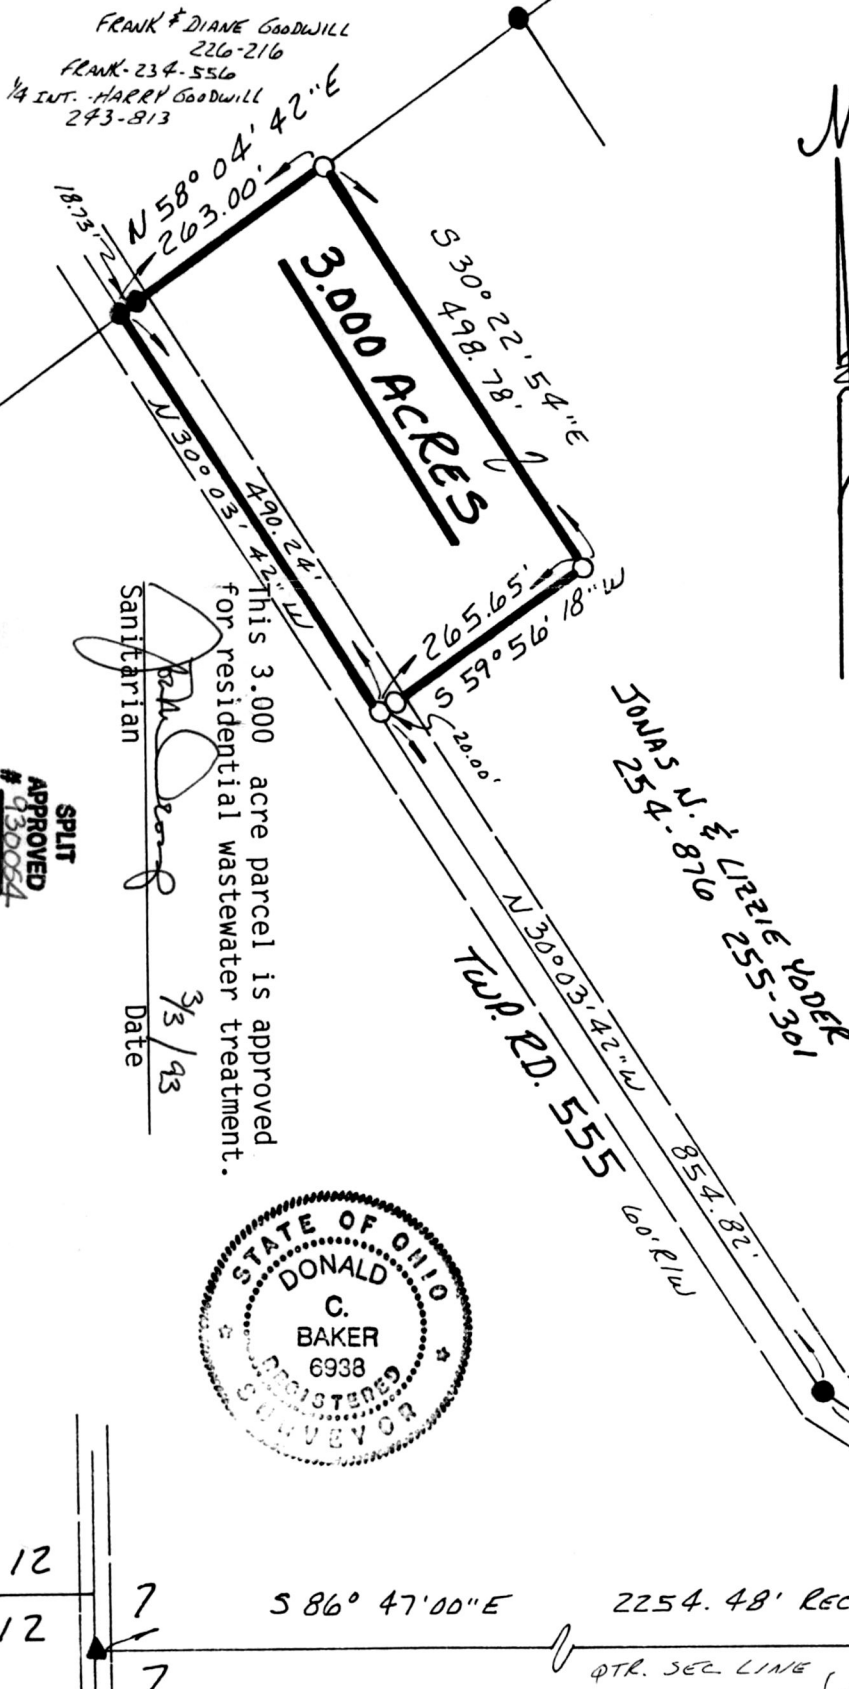


FRANK & DIANE GOODWILL
226-216
FRANK-234-556
1/4 INT. HARRY GOODWILL
243-813

This 3.000 acre parcel is approved
for residential wastewater treatment.

Sanitarian

Date 3/3/93

SPLIT
APPROVED
130024

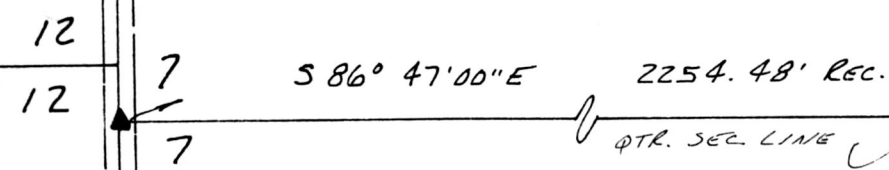

Rec'd. APR 13 1993
Recorded APR 14 1993
Plot Vol. 14
Deed vol. 259, pg 517

181422
AT 10:51 O'CLOCK A.M.
Holmes Co. Ohio Fee \$5.00
Pg. 189 Recorder Jolly Miller
D. Mast

INDEXED

PLAT APPROVED
3/29/93 b

52892-JLS