


SALT CREEK TOWNSHIP
N.E. QTR. SECTION 33
T-15N; R-12W
HOLMES COUNTY, OHIO

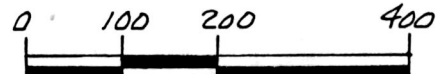


SCALE: 1" = 200'

- IRON PIN FOUND
- 5/8" RE BAR WITH I.D. CAP SET I.D. CAP MARKED "BAKER 6938"

REFERENCES:

- PLAT VOL. 12 PAGE 949
- PLAT VOL. 10 PAGE 492
- DEED VOL. 255 PAGE 802
- DEED VOL. 246 PAGE 655
- DEED VOL. 200 PAGE 495

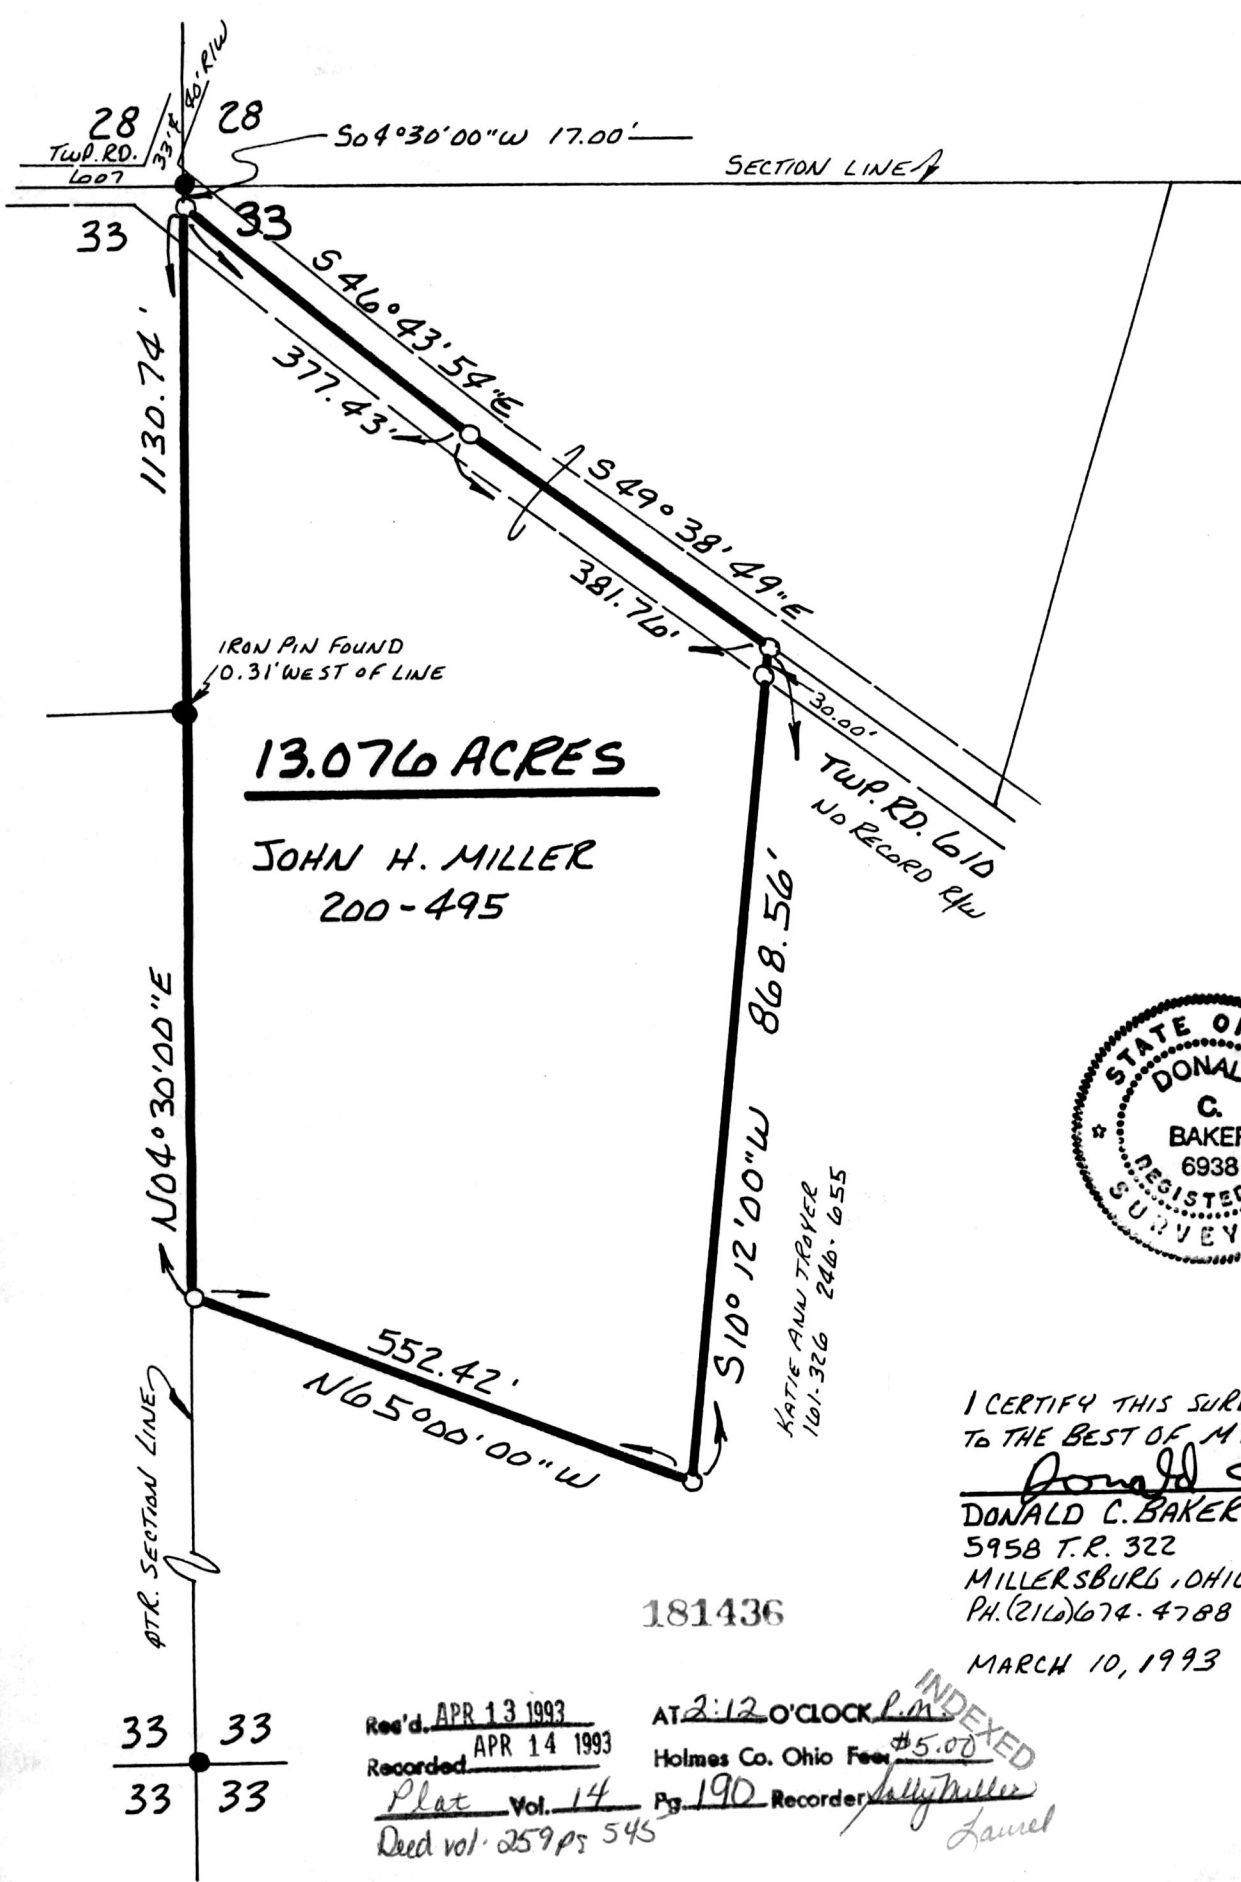

13.076 ACRES

JOHN H. MILLER
200-495



I CERTIFY THIS SURVEY TO BE CORRECT TO THE BEST OF MY KNOWLEDGE.

Donald C. Baker

DONALD C. BAKER P.S. 6938
5958 T.R. 322
MILLERSBURG, OHIO 44654
PH. (216) 674-4788

MARCH 10, 1993

181436

Rec'd. APR 13 1993
Recorded APR 14 1993
Plat Vol. 14
Deed vol. 259 ps 545

AT 2:12 O'CLOCK P.M.
Holmes Co. Ohio Fee \$5.00
Pg. 190 Recorder *Jelly Miller*
Laurel

INDEXED

11393-MLS

PLAT APPROVED
4/8/93