


PRAIRIE TOWNSHIP
S. E. QTR. SECTION 32
T-14N; R-13W
HOLMES COUNTY, OHIO



- SCALE: 1" = 100'
- IRON PIN FOUND
 - △ R.R. SPIKE SET
 - 5/8" RE BAR WITH I.D. CAP SET
 - I.D. CAP MARKED "BAKER 6938"

REFERENCES:


- PLAT VOL. 4 PAGE 39
- PLAT VOL. 8 PAGE 475
- PLAT VOL. 10 PAGE 279
- DEED VOL. 191 PAGE 860
- DEED VOL. 249 PAGE 448
- DEED VOL. 224 PAGE 310
- DEED VOL. 207 PAGE 117
- DEED VOL. 230 PAGE 182

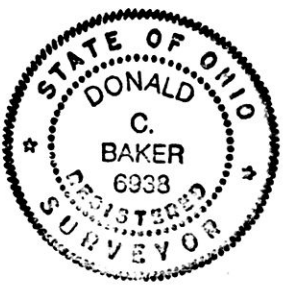

I CERTIFY THIS SURVEY TO BE CORRECT TO THE BEST OF MY KNOWLEDGE.

Donald C. Baker
DONALD C. BAKER P.S. 6938
595B T.R. 322
MILLERSBURG, OHIO 44654
PH. (216) 674-4788
MARCH 2, 1993

8193-MLS

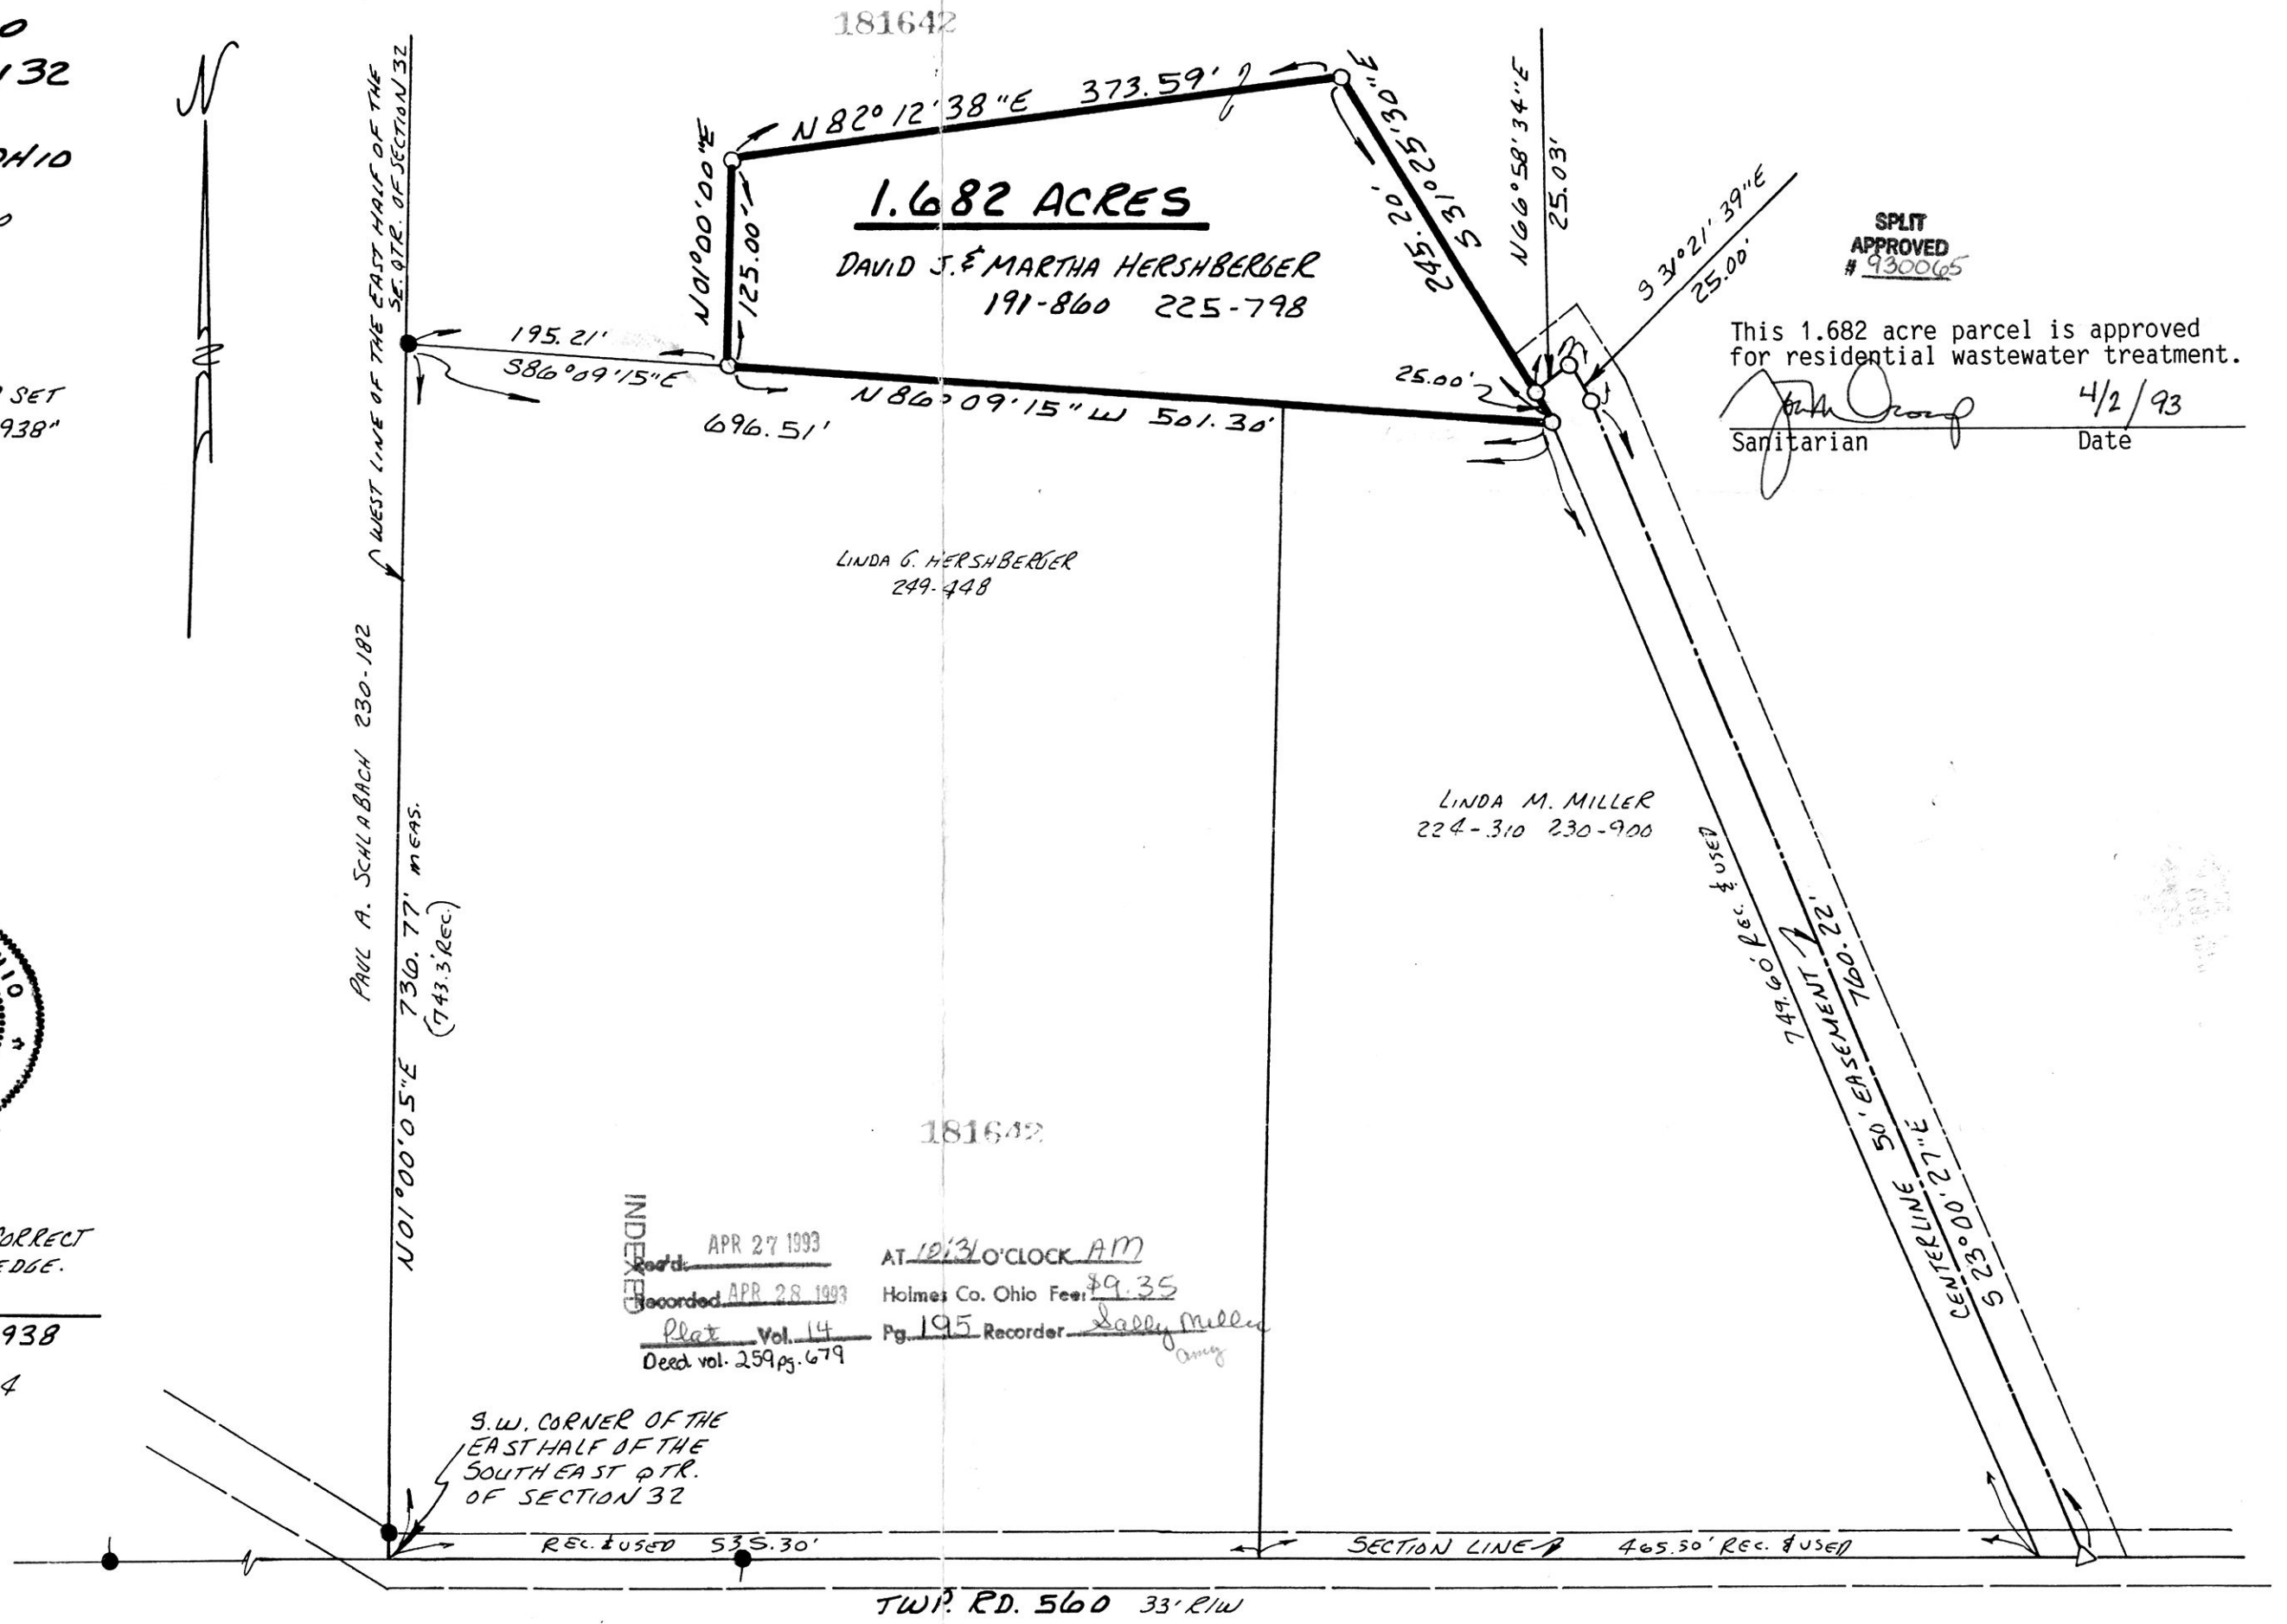

SPLIT APPROVED # 930065

This 1.682 acre parcel is approved for residential wastewater treatment.

[Signature] 4/2/93
Sanitarian Date

INDEXED
APR 27 1993 AT 10:30 CLOCK AM
Recorded APR 28 1993 Holmes Co. Ohio Fee \$9.35
Plat Vol. 14 Pg. 195 Recorder Sally Miller
Deed vol. 259 pg. 679

S.W. CORNER OF THE EAST HALF OF THE SOUTH EAST QTR. OF SECTION 32

PLAT APPROVED 4/15/93