




CLARK TOWNSHIP
N.E. QTR. SECTION 10
T-8 N; R-5 W
HOLMES COUNTY, OHIO

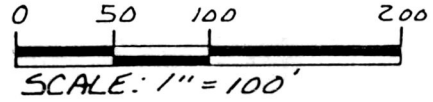

- 1 Rod Pin Found
- △ R.R. SPIKE SET
- 5/8" RE BAR WITH I.D. CAP SET
I.D. CAP MARKED "BAKER 6938"

REFERENCES:

PLAT VOL. 10 PAGE 543
DEED VOL. 229 PAGE 903

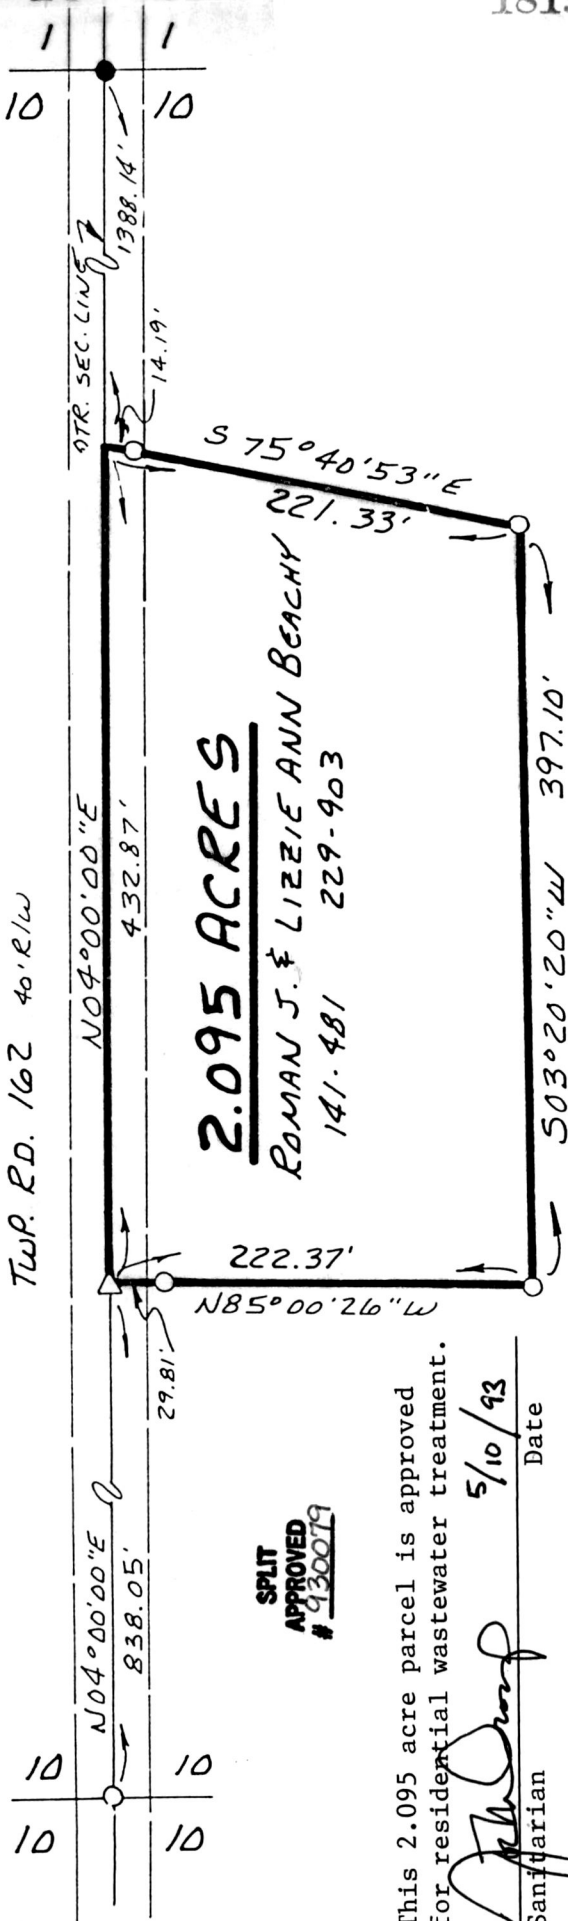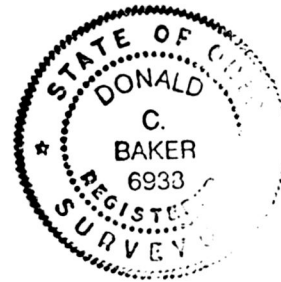

2.095 ACRES
ROMAN J. & LIZZIE ANN BEACHY
141-481 229-903

SPLIT APPROVED
930019

This 2.095 acre parcel is approved for residential wastewater treatment.

Sanitarian *[Signature]* Date 5/10/93

I CERTIFY THIS SURVEY TO BE CORRECT TO THE BEST OF MY KNOWLEDGE.

Donald C. Baker
DONALD C. BAKER P.S. 6938
595B T.R. 322
MILLERSBURG, OHIO 44654
PH. (216) 674-4788

MARCH 3, 1993

181924

INDEXED

Rec'd. MAY 12 1993
Recorded MAY 13 1993
Plat Vol. 14
Deed vol. 259 pg 931

AT 3:52 O'CLOCK P.M.
Holmes Co. Ohio Fee \$5.00
Pg 906 Recorder *[Signature]* 5/12/93 B
T. Lee