


KNOX TOWNSHIP
N.E. & N.W. QTR. SECTION 28
T-19N; R-15W
HOLMES COUNTY, OHIO

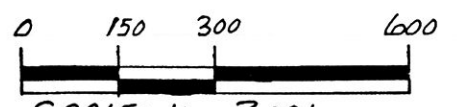

SCALE: 1" = 300'

- STONE FOUND
- IRON PIN FOUND
- △ R.R. SPIKE SET
- 5/8" RE BAR WITH I.D. CAP SET
I.D. CAP MARKED "BAKER 6938"


REFERENCES:

- PLAT VOL. 8 PAGE 250
- PLAT VOL. 13 PAGE 53
- DEED VOL. 222 PAGE 301
- DEED VOL. 132 PAGE 525
- DEED VOL. 221 PAGE 247
- DEED VOL. 157 PAGE 137
- DEED VOL. 226 PAGE 978
- DEED VOL. 255 PAGE 731

BEARINGS FROM DEED VOL. 221 PG. 247

WILBUR S. & FRANCES J. MILLER
157-137

JAMES R. FLACK
251-936

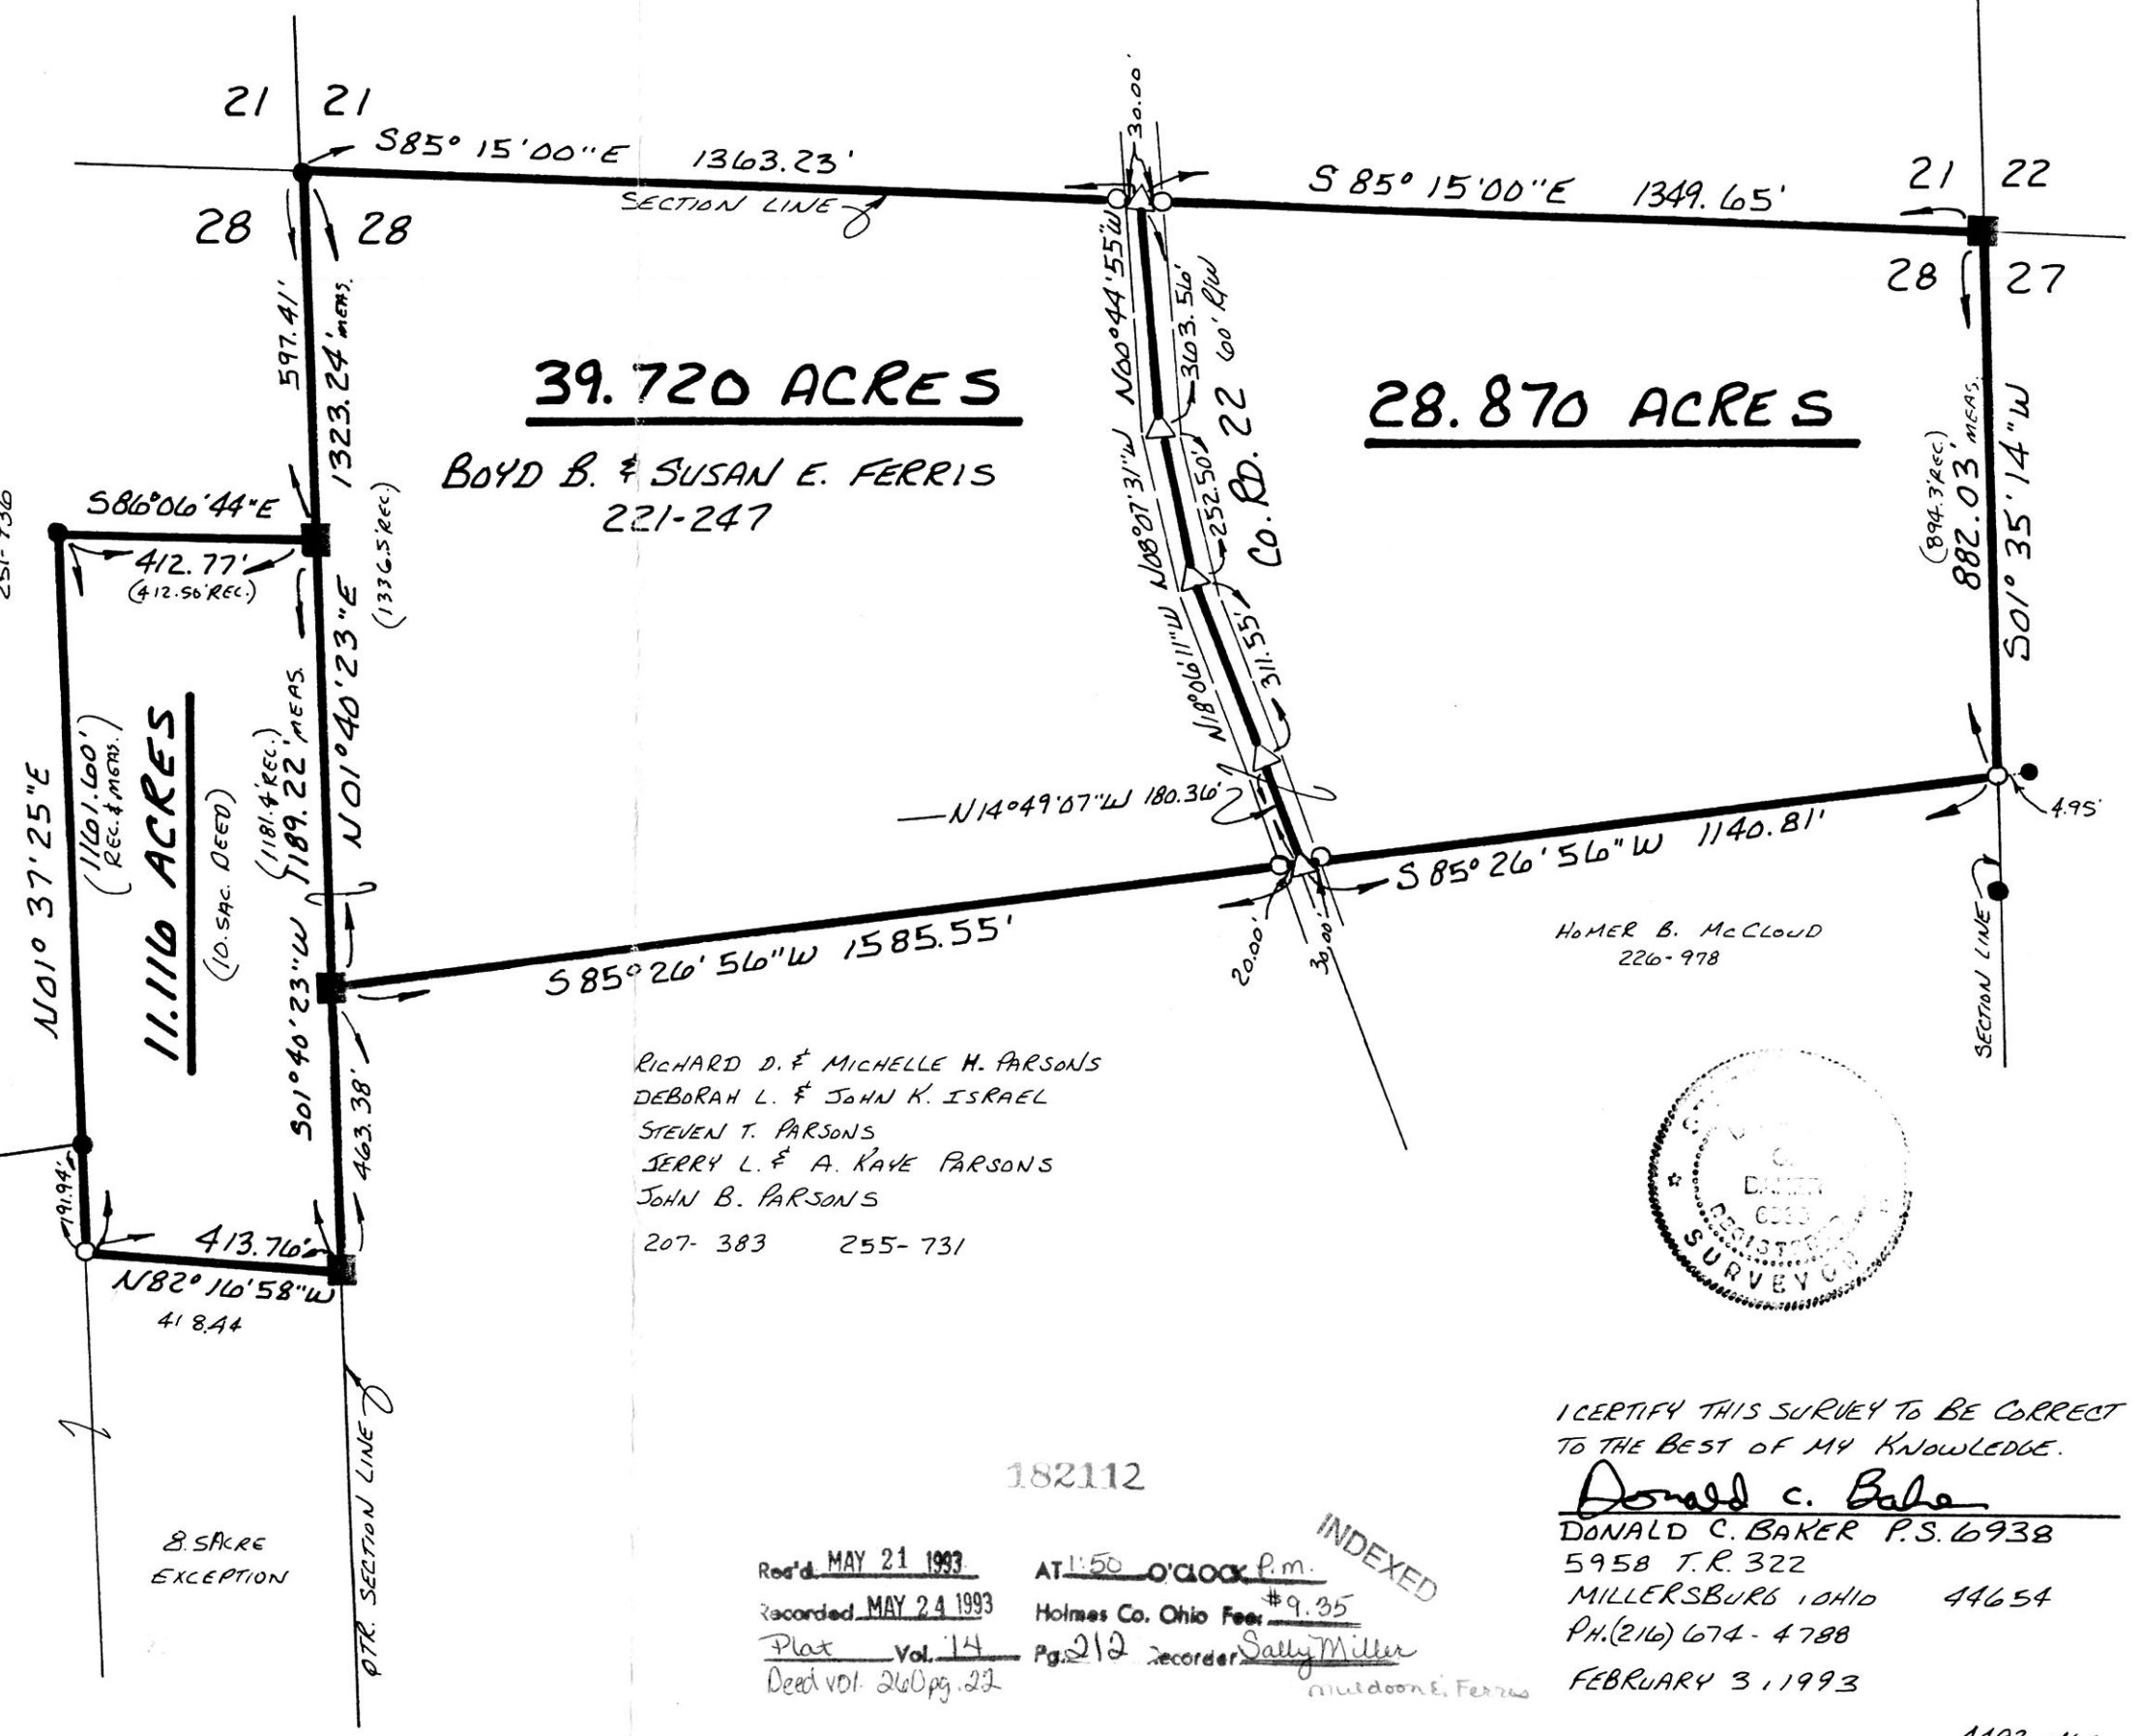

39.720 ACRES
BOYD B. & SUSAN E. FERRIS
221-247

28.870 ACRES

11.116 ACRES
(1101.00' REC. & MEAS.)
(10. SAC. DEED)
(1181.4' REC.)
1189.22' MEAS.

RICHARD D. & MICHELLE H. PARSONS
DEBORAH L. & JOHN K. ISRAEL
STEVEN T. PARSONS
JERRY L. & A. KAYE PARSONS
JOHN B. PARSONS
207-383 255-731

HOMER B. McCLOUD
226-978



I CERTIFY THIS SURVEY TO BE CORRECT TO THE BEST OF MY KNOWLEDGE.

Donald C. Baker
DONALD C. BAKER P.S. 6938
5958 T.R. 322
MILLERSBURG OHIO 44654
PH. (216) 674-4788
FEBRUARY 3, 1993

Rec'd MAY 21 1993 AT 1:50 O'CLOCK P.M.
Recorded MAY 24 1993 Holmes Co. Ohio Fee #9.35
Plat Vol. 14 Pg. 212 recorder Sally Miller
Deed vol. 260 pg. 22 milldoon E. Ferris

INDEXED

VOL 14 PAGE 212