


182242

PLAT OF CORRECTION OF PLAT VOL. 11 PAGE 166

MECHANIC TOWNSHIP  
N.W. QTR. SECTION 2  
T-8N; R-7W  
HOLMES COUNTY, OHIO

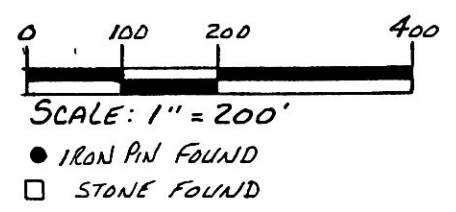


- REFERENCES:
- SURVEY RECORD 4 PAGE 131
  - SURVEY RECORD 4 PAGE 104
  - SURVEY RECORD 3 PAGE 107
  - PLAT VOL. 5 PAGE 101
  - C.A. & C. R.R. PLANS
  - DEED VOL. 30 PAGE 244
  - DEED VOL. 254-315
  - PLAT VOL. 11 PAGE 166
  - BEARINGS FROM SURVEY RECORD 3 PAGE 107



I CERTIFY THIS PLAT TO BE CORRECT TO THE BEST OF MY KNOWLEDGE.

Donald C. Baker  
DONALD C. BAKER  
P.S. 6938  
5958 T.R. 322  
MILLERSBURG, OHIO 44654  
PH. (216) 674-4788

19993C-MLS  
MAY 17, 1993

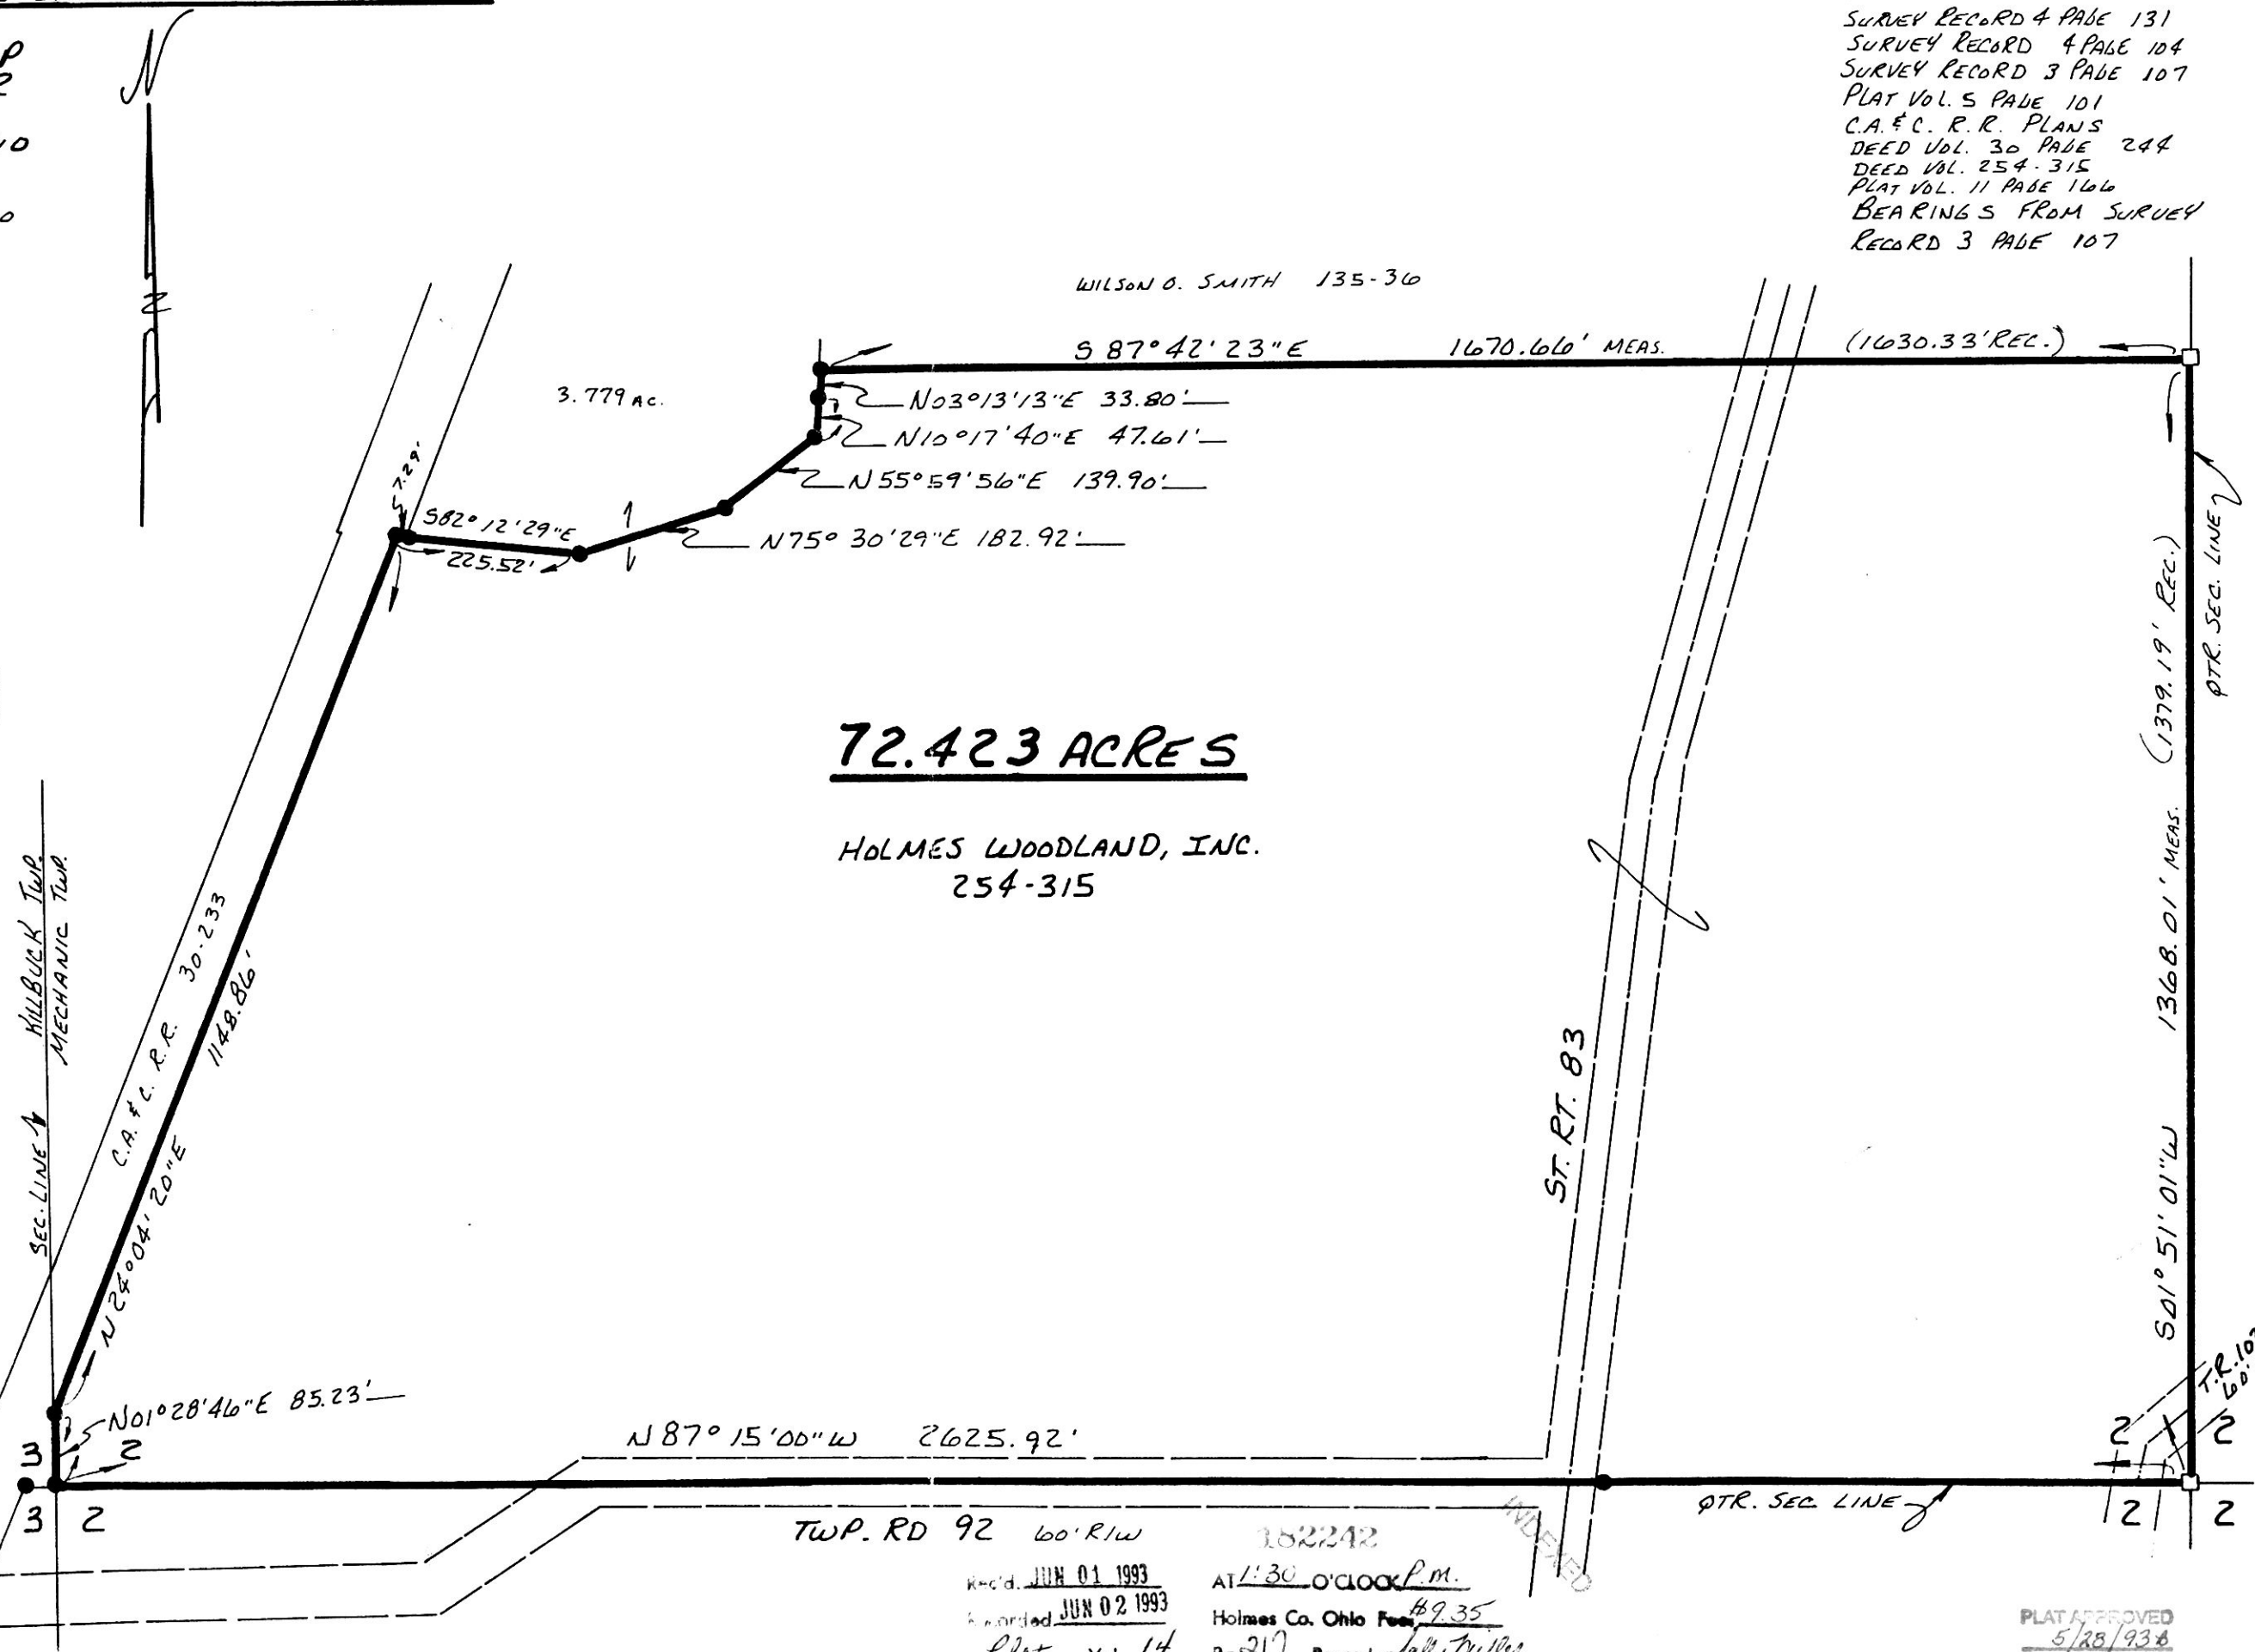

**72.423 ACRES**

HOLMES WOODLAND, INC.  
254-315

REC'D JUN 01 1993 AT 1:30 O'CLOCK P.M.  
RECORDED JUN 02 1993 Holmes Co. Ohio Fee \$9.35  
Plat Vol. 14 Pg. 217 Recorder Sally Miller  
Deed vol. 260 pg. 116

PLAT APPROVED  
5/28/93