

VOL 14 PAGE 223

REFERENCES:

- PLAT VOL. 10 PAGE 818
- DEED VOL. 119 PAGE 572
- DEED VOL. 226 PAGE 305
- DEED VOL. 202 PAGE 238


WASHINGTON TOWNSHIP  
 N.W. QTR. SECTION 6  
 T-19 N ; R-15 W  
 HOLMES COUNTY, OHIO

SPLIT  
 APPROVED  
 # 930078

BEARINGS FROM PLAT VOL. 10  
 PAGE 818


This 3.650 acre parcel is approved  
 for residential wastewater treatment.

*John Dreyer*  
 Sanitarian Date 4/30/93

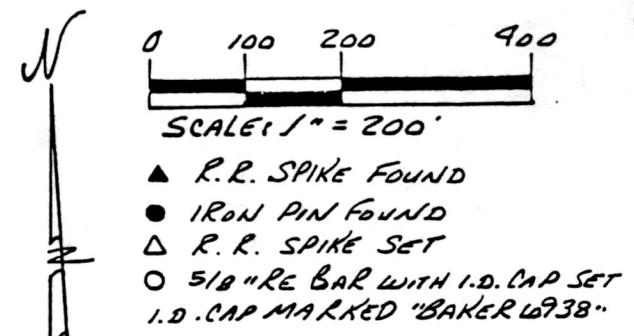

I CERTIFY THIS SURVEY TO BE  
 CORRECT TO THE BEST OF MY  
 KNOWLEDGE.

*Donald C. Baker*  
 DONALD C. BAKER P.S. 6938  
 5958 T.R. 322  
 MILLERSBURG, OHIO 44654  
 PH. (216) 674-4788  
 MARCH 25, 1993  
 13593-MLS

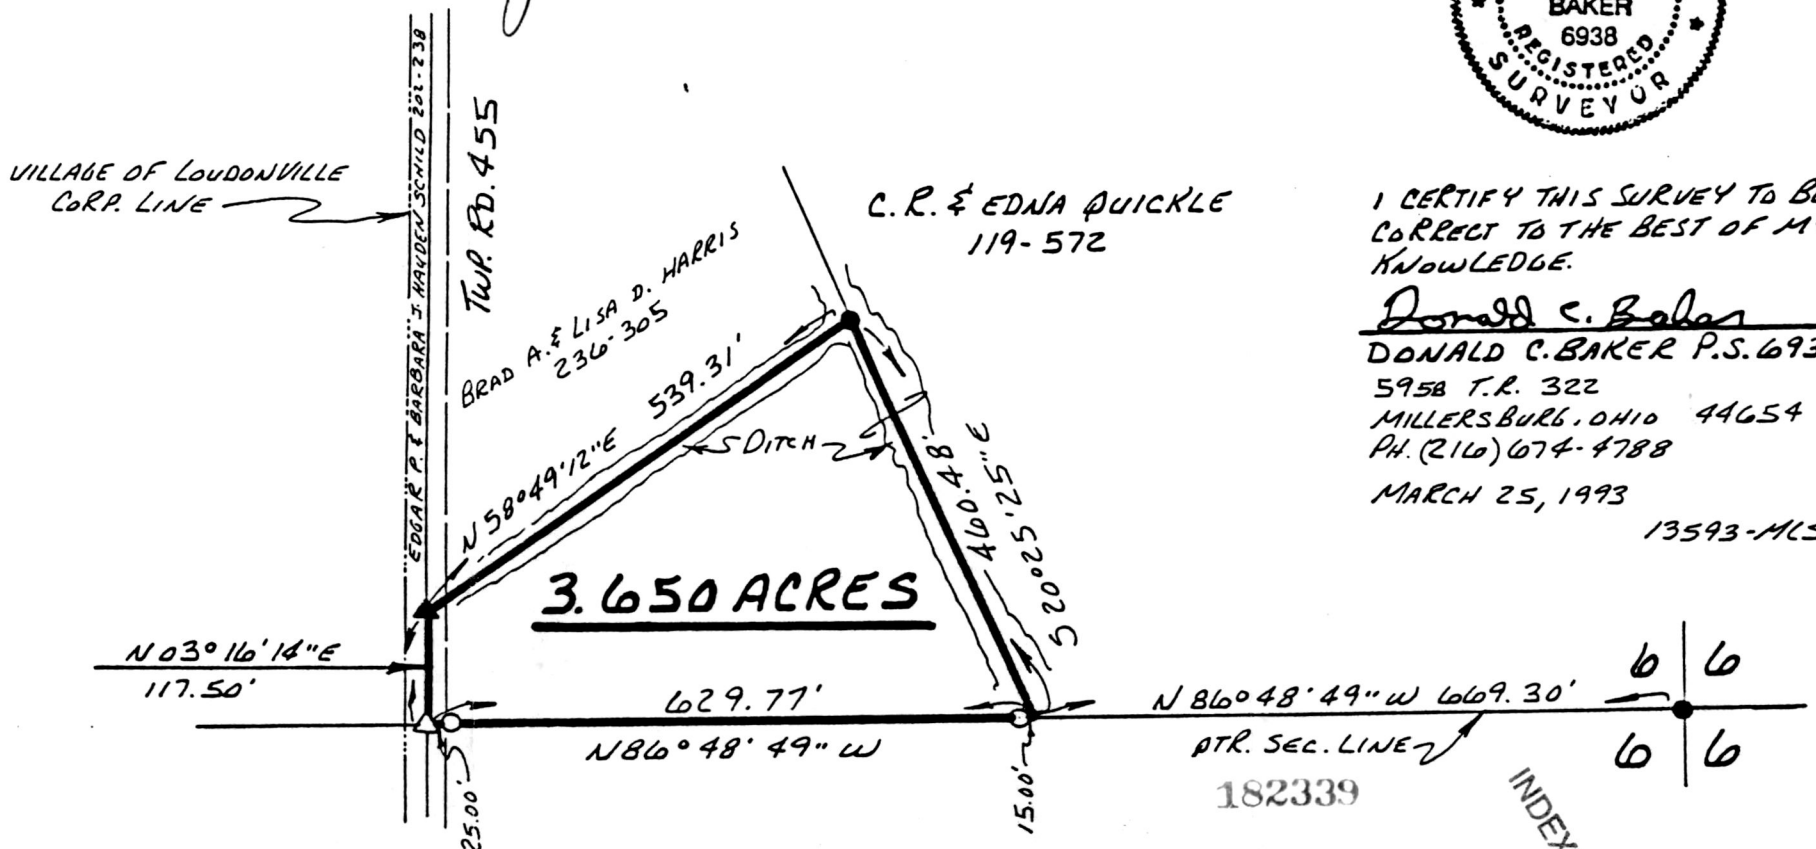

Rec'd JUN 07 1993 AT 10:40 O'CLOCK A.M.  
 Recorded JUN 08 1993 Holmes Co. Ohio Fee \$5.00  
 Plat Vol. 14 Pg. 223 Recorder *Sally Miller*  
 Deed vol. 260 pg 199  
 INDEXED  
 PLAT APPROVED  
 4/30/93-B  
*J. Forsthoepfel*