
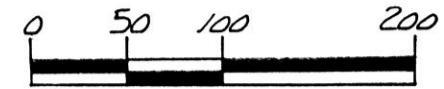


182450

HARDY TOWNSHIP
2ND. QTR. LOTS 16 & 1
T-9N; R-7W
HOLMES COUNTY, OHIO

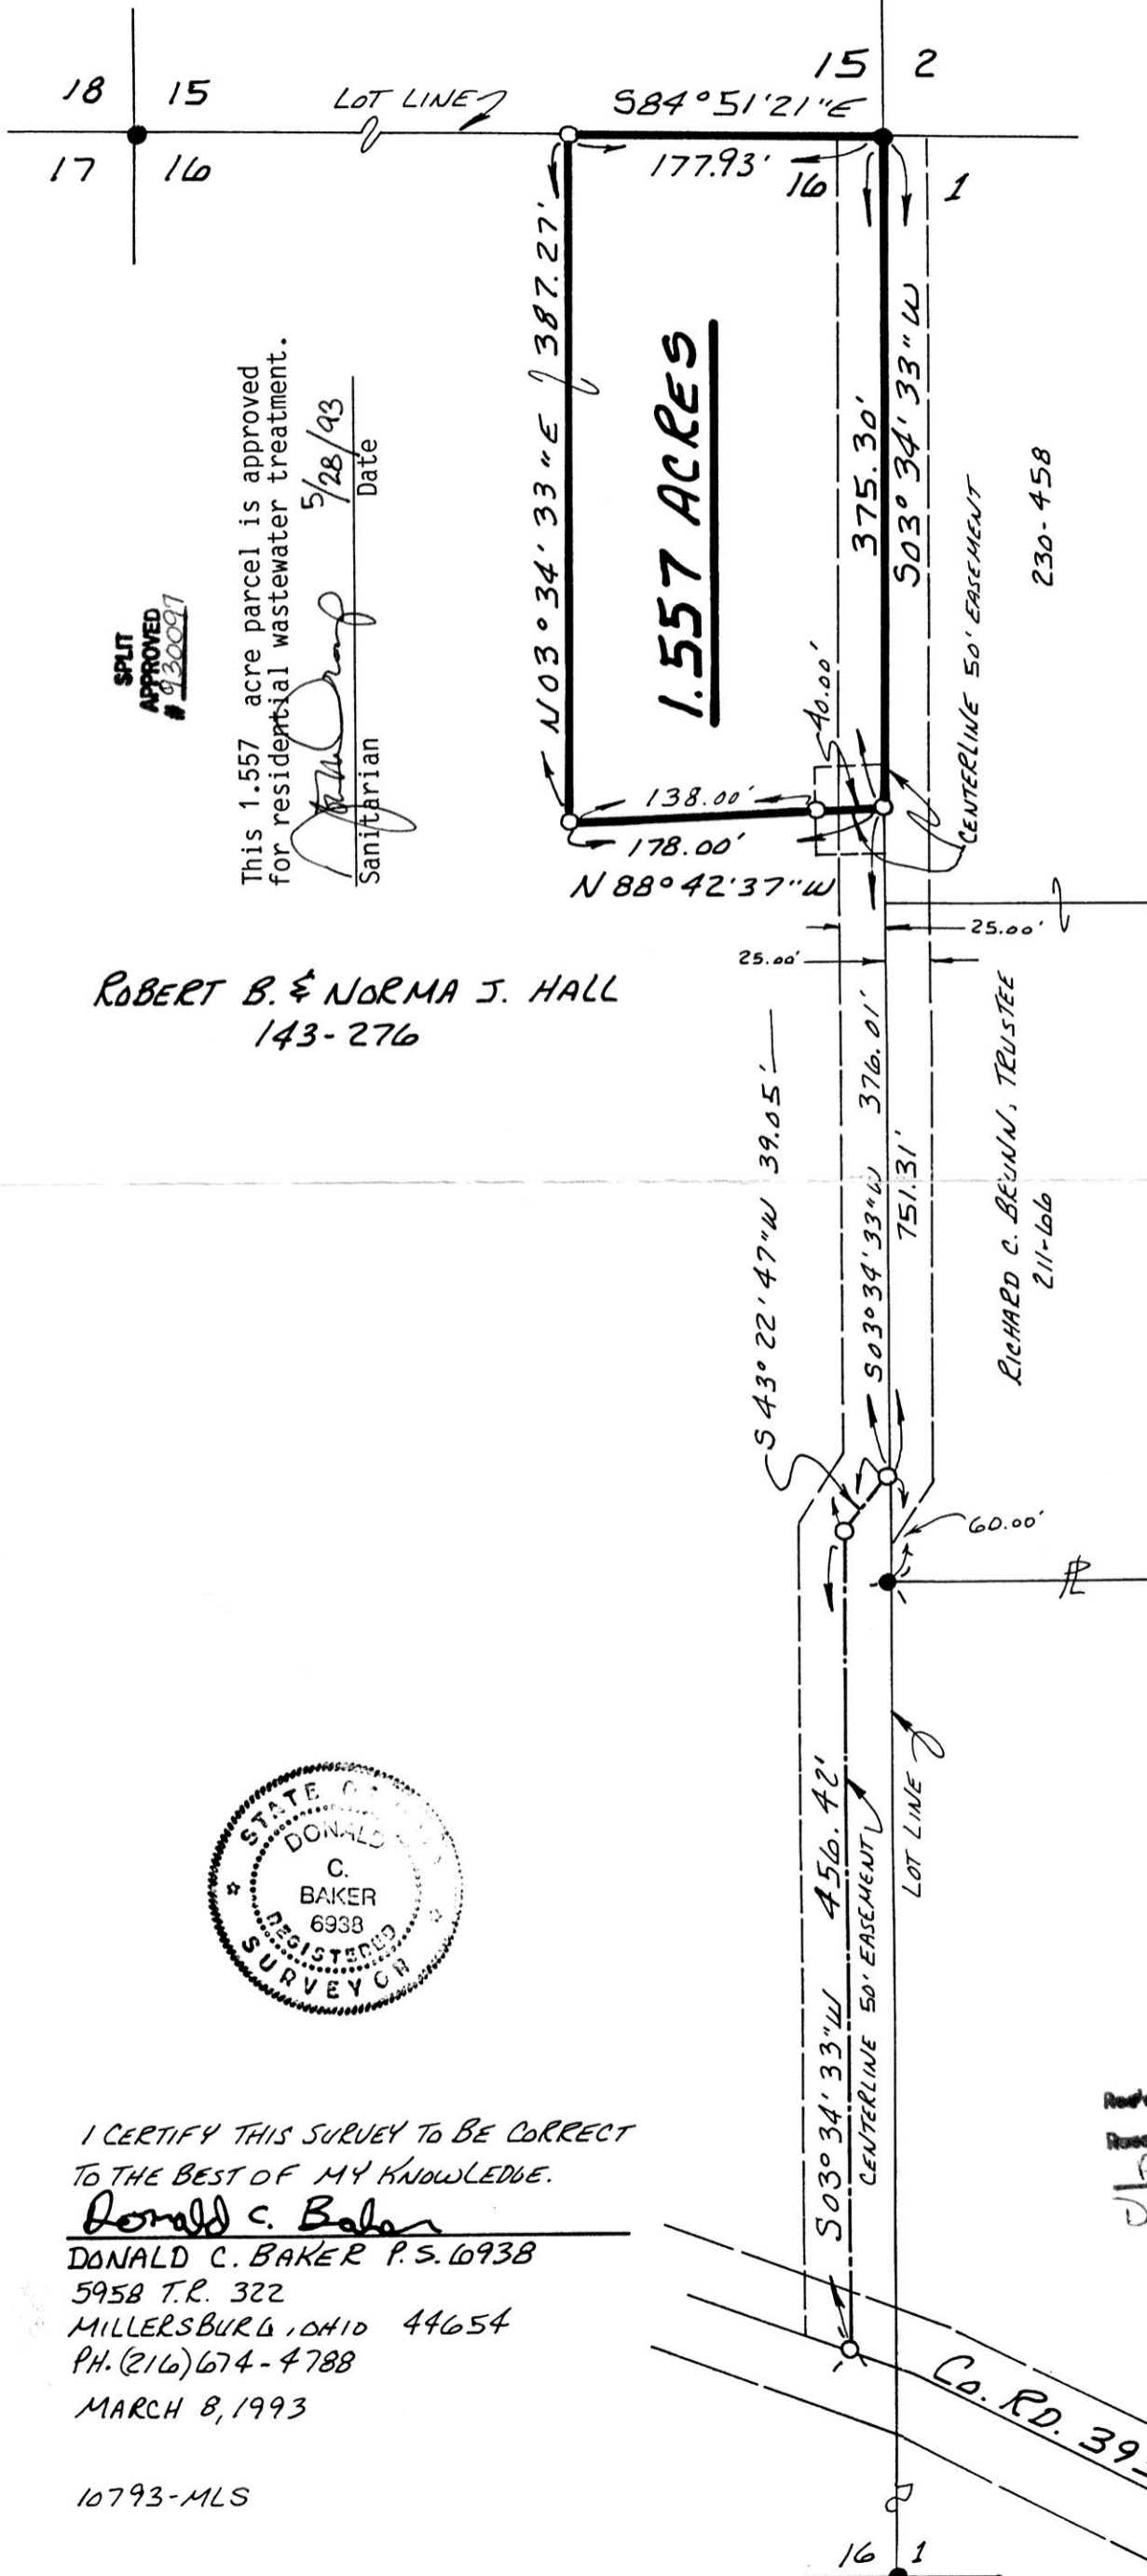

SCALE: 1"=100'

- P.K. NAIL FOUND
- IRON PIN FOUND
- P.K. NAIL SET
- 5/8" RE BAR WITH I.D. CAP SET
- I.D. CAP MARKED "BAKER 6938"

REFERENCES:

- PLAT VOL. 8 PAGE 203
- PLAT VOL. 3 PAGE 61B
- PLAT VOL. 4 PAGE 159
- PLAT VOL. 4 PAGE 60B
- DEED VOL. 143 PAGE 276
- DEED VOL. 230 PAGE 458
- DEED VOL. 211 PAGE 606

BEARINGS FROM STATE HWY. PLANS

SPLIT APPROVED # 30097

This 1.557 acre parcel is approved for residential wastewater treatment.

Sanitarian *[Signature]* Date 5/28/93

ROBERT B. & NORMA J. HALL
143-276



I CERTIFY THIS SURVEY TO BE CORRECT TO THE BEST OF MY KNOWLEDGE.

Donald C. Baker
DONALD C. BAKER P.S. 6938
5958 T.R. 322
MILLERSBURG, OHIO 44654
PH. (216) 674-4788
MARCH 8, 1993

10793-MLS

182450

Rec'd JUN 11 1993 AT 1:50 O'CLOCK PM
 Recorded JUN 14 1993 Holmes Co. Ohio Fee \$9.35
 Plat Vol. 14 Pg. 228 Recorder *Sally Miller*
 Deed vol. 260 pg. 269+272 55

PLAT APPROVED
6/9/93B