


WASHINGTON TOWNSHIP
S.E. QTR. SECTION 35
T-20N; R-15W
HOLMES COUNTY, OHIO

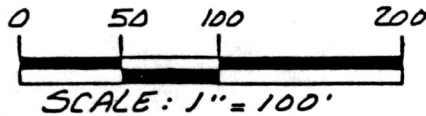

- ▲ R.R. SPIKE FOUND
- △ R.R. SPIKE SET
- 5/8" RE BAR WITH I.D. SET
- I.D. CAP MARKED "BAKER 6938"

REFERENCES:


DEED Vol. 253 PAGE 189
 DEED Vol. 254 PAGE 749
 DEED Vol. 253 PAGE 189

SPLIT
 APPROVED
 # 930103

This 1.447 acre parcel is approved for residential wastewater treatment.

[Signature] 6/4/93
 Sanitarian Date

RICHARD W. SPRANG (1/2 INT.)
 MARY ANN SPRANG (1/2 INT.)
 253-189 254-749

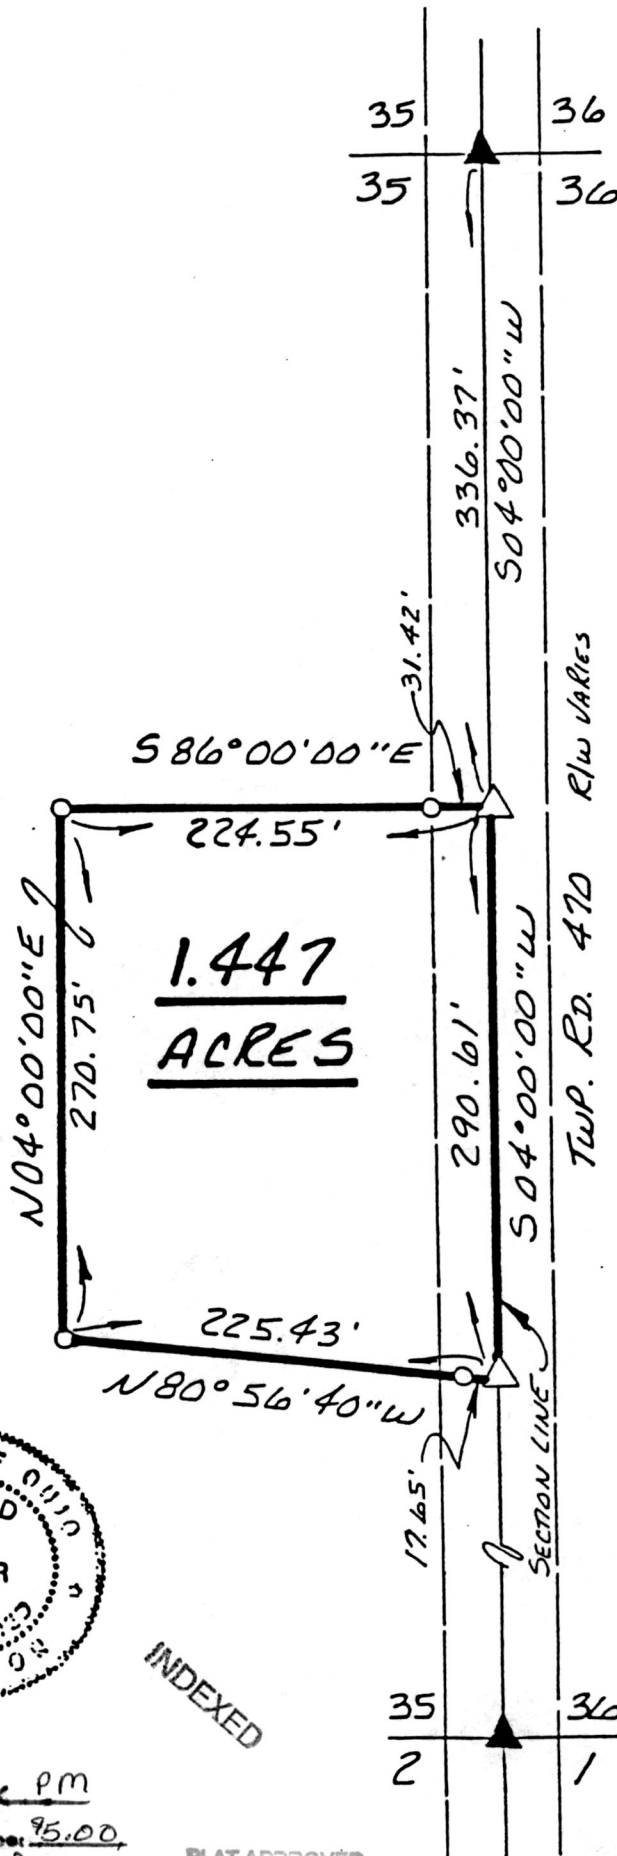

I CERTIFY THIS SURVEY TO BE CORRECT TO THE BEST OF MY KNOWLEDGE.

Donald C. Baker
 DONALD C. BAKER P.S. 6938
 5958 T.R. 322
 MILLERSBURG OHIO 44654
 PH. (216) 674-4788
 APRIL 9, 1993



INDEXED

182458

15993-MLS

Noted JUN 11 1993

AT 3:58 O'CLOCK PM

Recorded JUN 14 1993

Holmes Co. Ohio Fee: 95.00

Plat Vol. 14

Pg. 230

Recorder Sally Miller

PLAT APPROVED

6/11/93

Deed vol. 260 pg. 281

35	36
2	1