


RICHLAND TOWNSHIP
N.W. & S.W. QTR. SECTION 18
T-8N; R-9W
HOLMES COUNTY, OHIO


182544

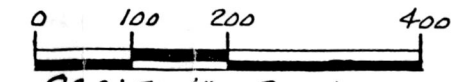

- SCALE: 1" = 200'
- IRON PIN FOUND
 - △ R.R. SPIKE SET
 - 5/8" RE BAR WITH I.D. CAP SET
 - I.D. CAP MARKED "BAKER 6938"


REFERENCES:

- DEED Vol. 257 PAGE 20
- DEED Vol. 211 PAGE 328
- DEED Vol. 255 PAGE 26
- PLAT Vol. 9 PAGE 7A
- PLAT Vol. 14 PAGE 27
- BEARINGS ASSUMED

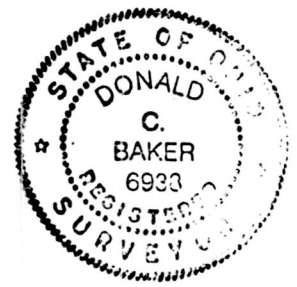

I CERTIFY THIS SURVEY TO BE CORRECT TO THE BEST OF MY KNOWLEDGE.

Donald C. Baker
 DONALD C. BAKER P.S. 6938
 5958 T.R. 322
 MILLERSBURG, OHIO 44654
 PH. (216) 674-4788
 FEBRUARY 22, 1993

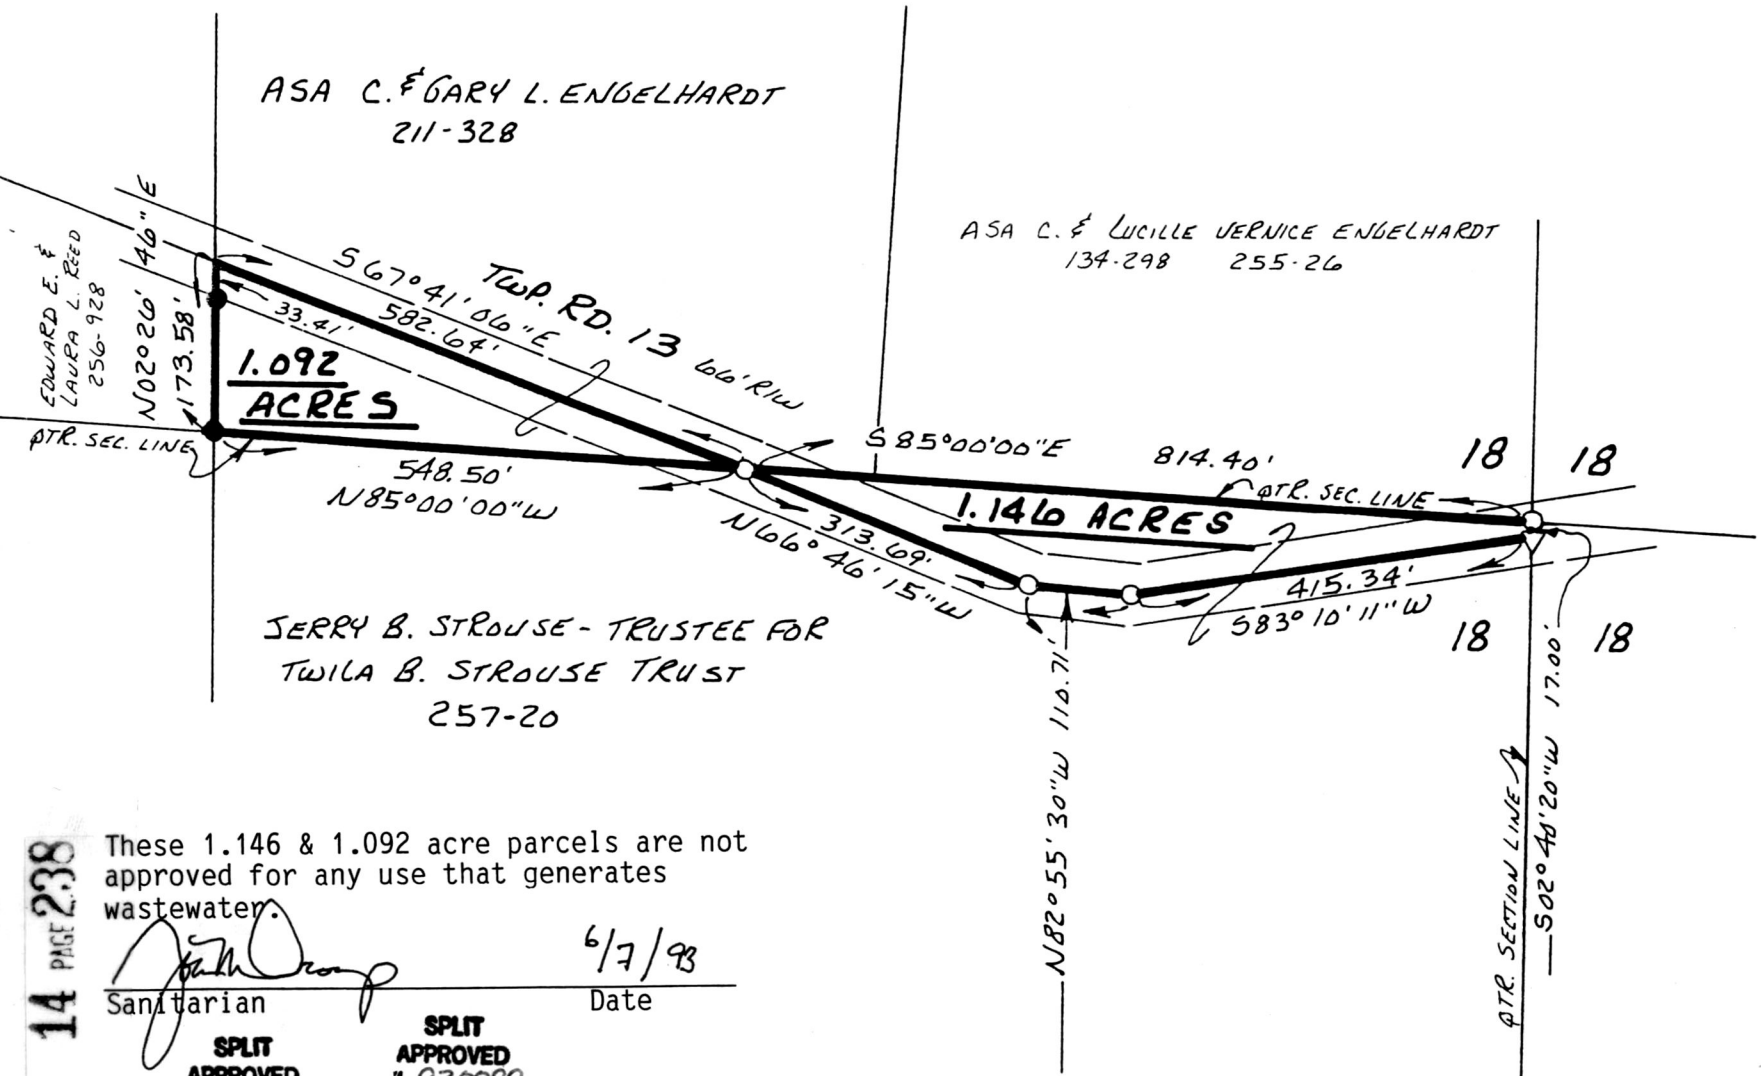

VOL 14 PAGE 238

These 1.146 & 1.092 acre parcels are not approved for any use that generates wastewater.

John Oring
 Sanitarian Date 6/7/93

SPLIT APPROVED # 930098
 SPLIT APPROVED # 930099

182544

Rec'd JUN 17 1993 AT 9:40 O'CLOCK A.M.
 Recorded JUN 18 1993

Plat Vol. 14 Pg. 238
 Deed vol. 260 pg. 341 '343
 Recorder Sally Miller
 Skinner

INDEXED

4893-MLS

PLAT APPROVED
6/9/93