


VILLAGE OF MILLERSBURG
PART OF OUT LOT 84

HARDY TOWNSHIP
HOLMES CO., OHIO

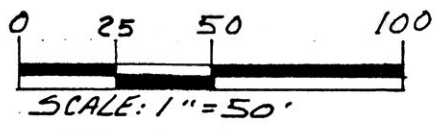


- ▲ R.R. SPIKE FOUND
- IRON PIN FOUND
- 5/8" RE BAR WITH I.D. CAP SET
- I.D. CAP MARKED "BAKER 6938"


REFERENCES:

- DEED VOL. 201 PAGE 155
- DEED VOL. 202 PAGE 731
- DEED VOL. 255 PAGE 512
- DEED VOL. 237 PAGE 013
- PLAT VOL. 2 PAGE 189
- PLAT VOL. 10 PAGE 998
- PLAT VOL. 5 PAGE 153

BEARINGS FROM PLAT VOL. 1 PAGE 92

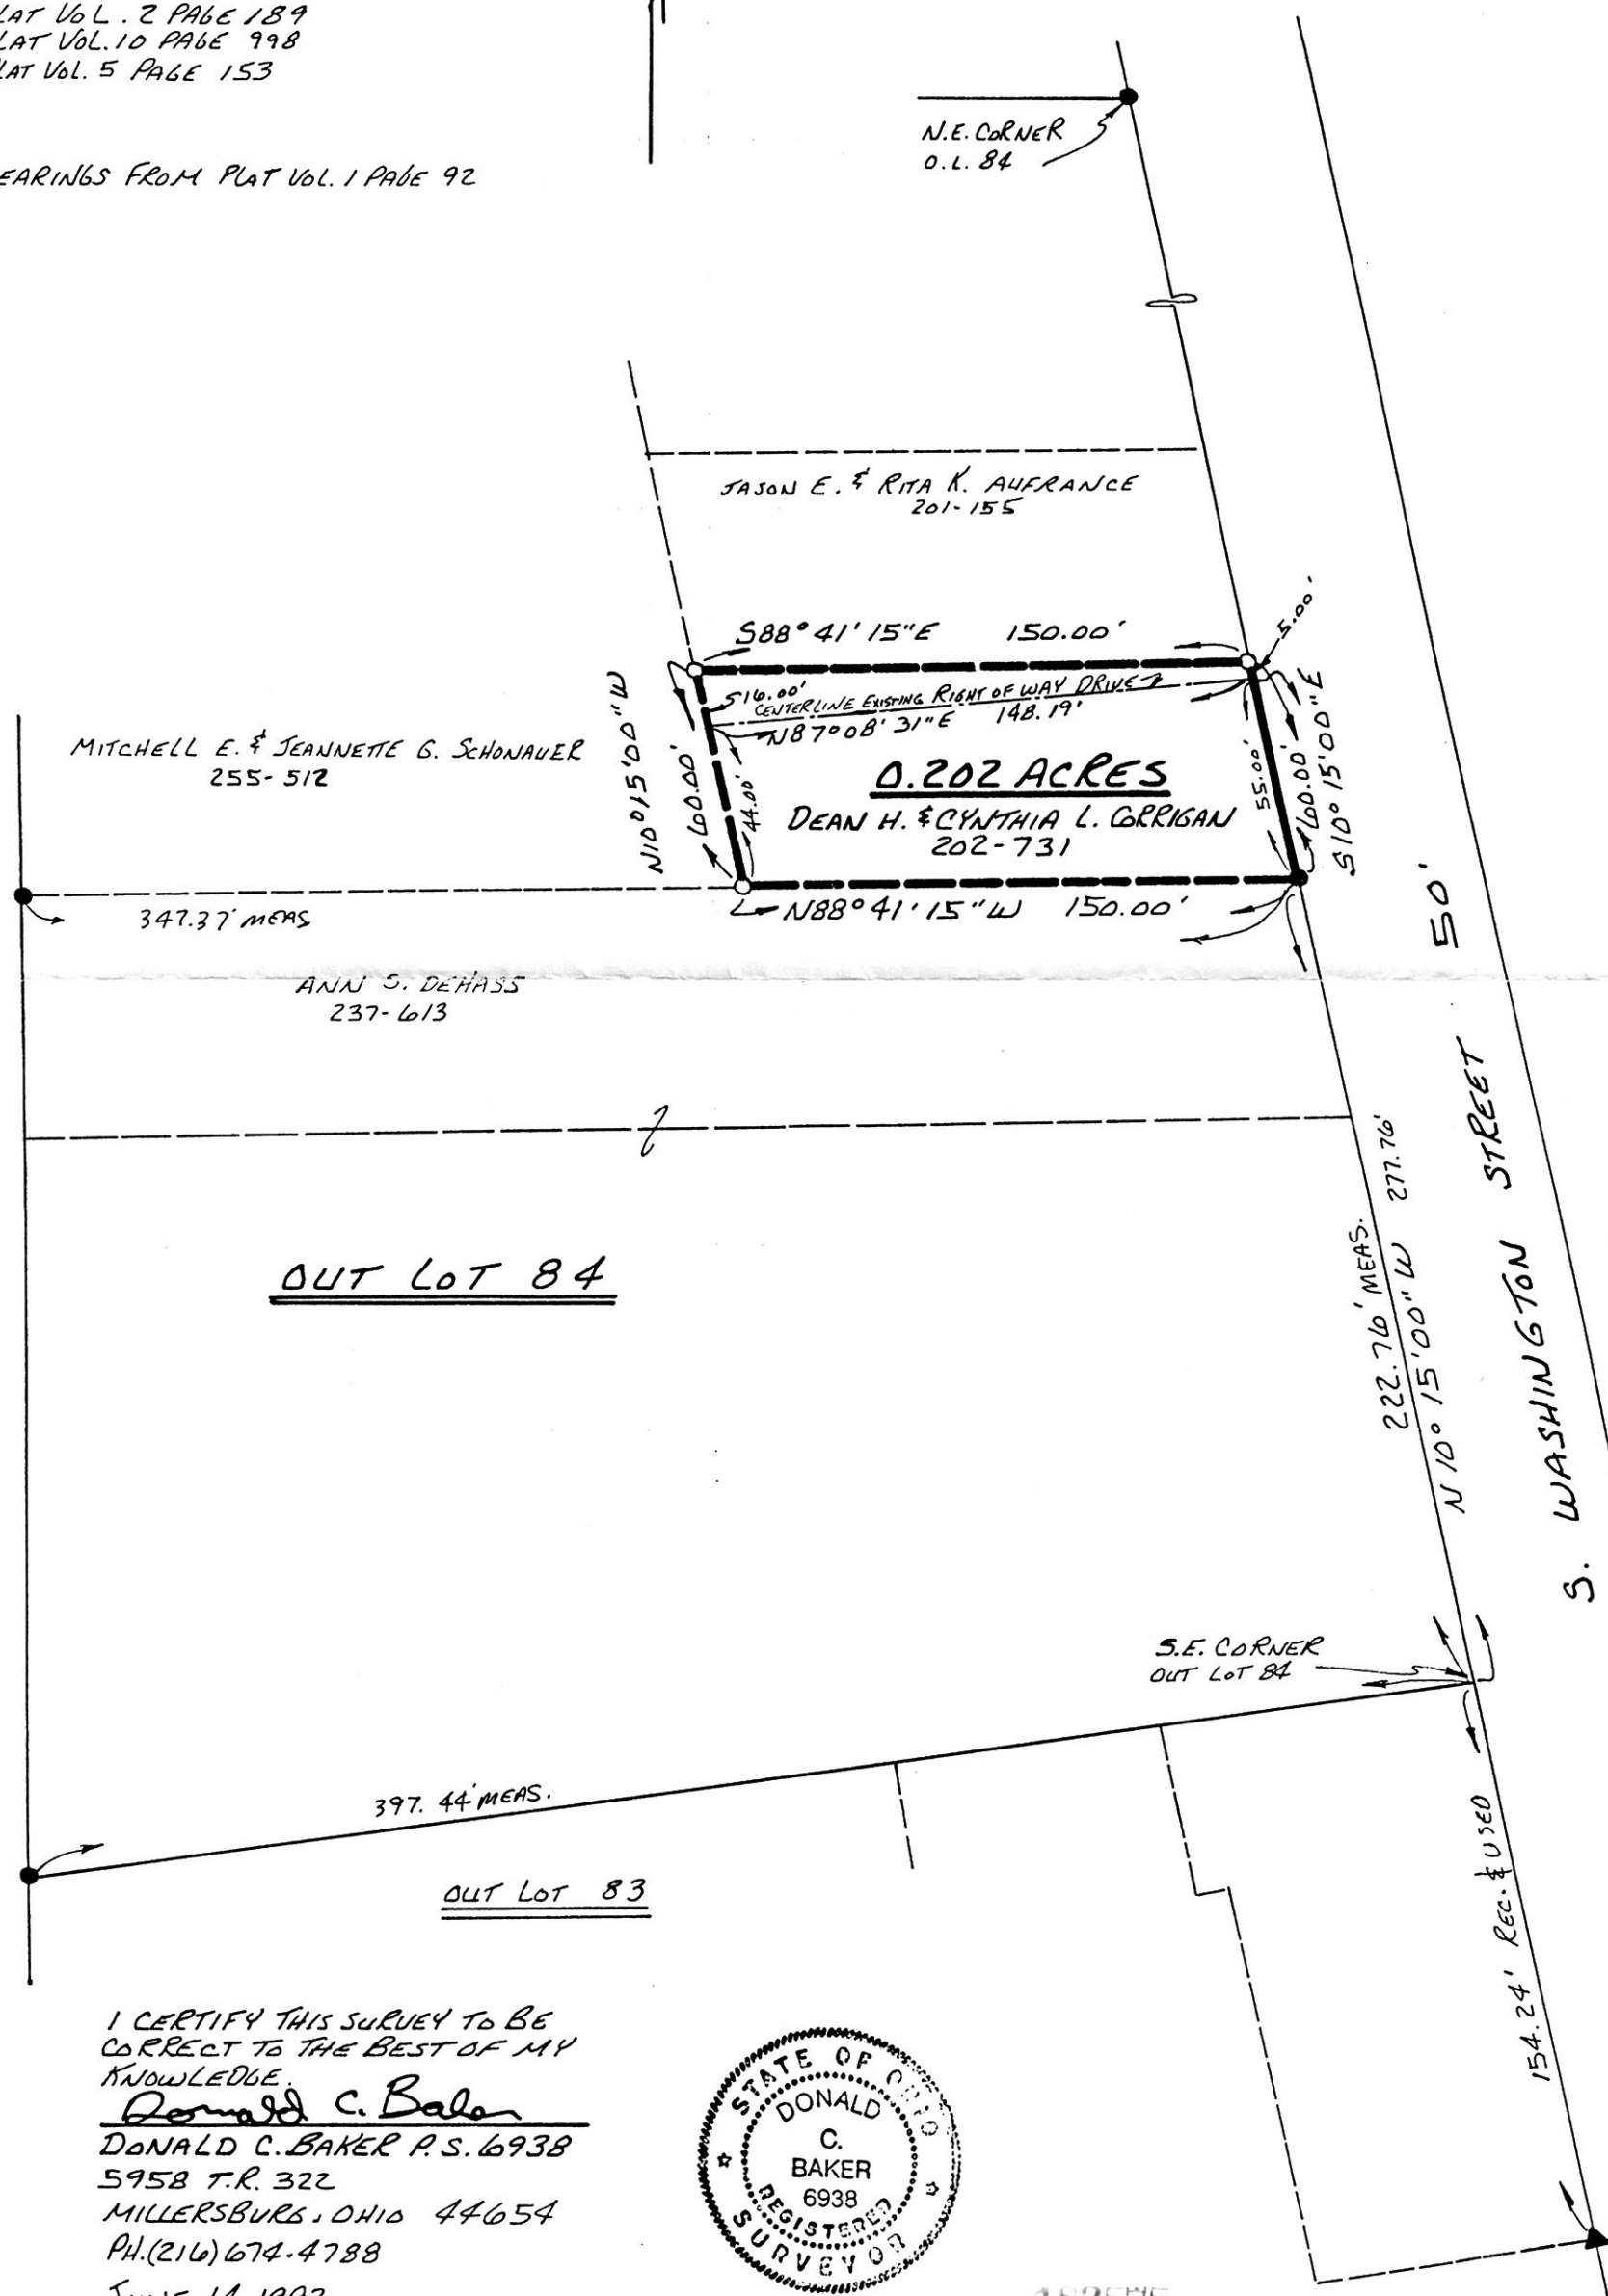

I CERTIFY THIS SURVEY TO BE
CORRECT TO THE BEST OF MY
KNOWLEDGE.
Donald C. Baker
DONALD C. BAKER P.S. 6938
5958 T.R. 322
MILLERSBURG, OHIO 44654
PH. (216) 674-4788
JUNE 14, 1993

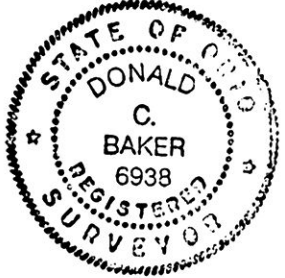

28393-MLS

182575
 Rec'd. JUN 18 1993 AT 1:34 O'CLOCK P.M.
 Recorded JUN 21 1993 Holmes Co. Ohio Fee #9.35
 Plat Vol. 14 Pg. 240 Recorder Dolly Miller
 Deed vol. 260 pg. 370 Midland
 INDEXED
 PLAT APPROVED 6/18/93