


BERLIN TOWNSHIP  
N.E. QTR. SECTION 15  
T-9N; R-5W  
HOLMES COUNTY, OHIO

RESURVEY OF DEED VOL. 230 PAGE 58  
AND DEED VOL. 130 PAGE 109.

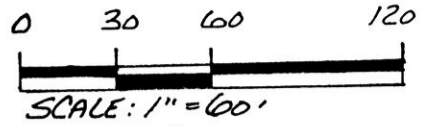


- IRON PIN FOUND
- DRILL HOLE
- 5/8" RE BAR WITH I.D. CAP SET
- I.D. CAP MARKED "BAKER 6938"
- HIGHWAY MONUMENT FOUND

REFERENCES:

- PLAT VOL. 4 PAGE 55
- PLAT VOL. 12 PAGE 600
- PLAT VOL. 12 PAGE 634
- PLAT VOL. 5 PAGE 40
- PLAT VOL. 3 PAGE 68
- PLAT VOL. 4 PAGE 73
- DEED VOL. 230 PAGE 58
- DEED VOL. 130 PAGE 109
- DEED VOL. 228 PAGE 959
- DEED VOL. 132 PAGE 289

BEARINGS FROM PLAT VOL. 12 PAGE 600

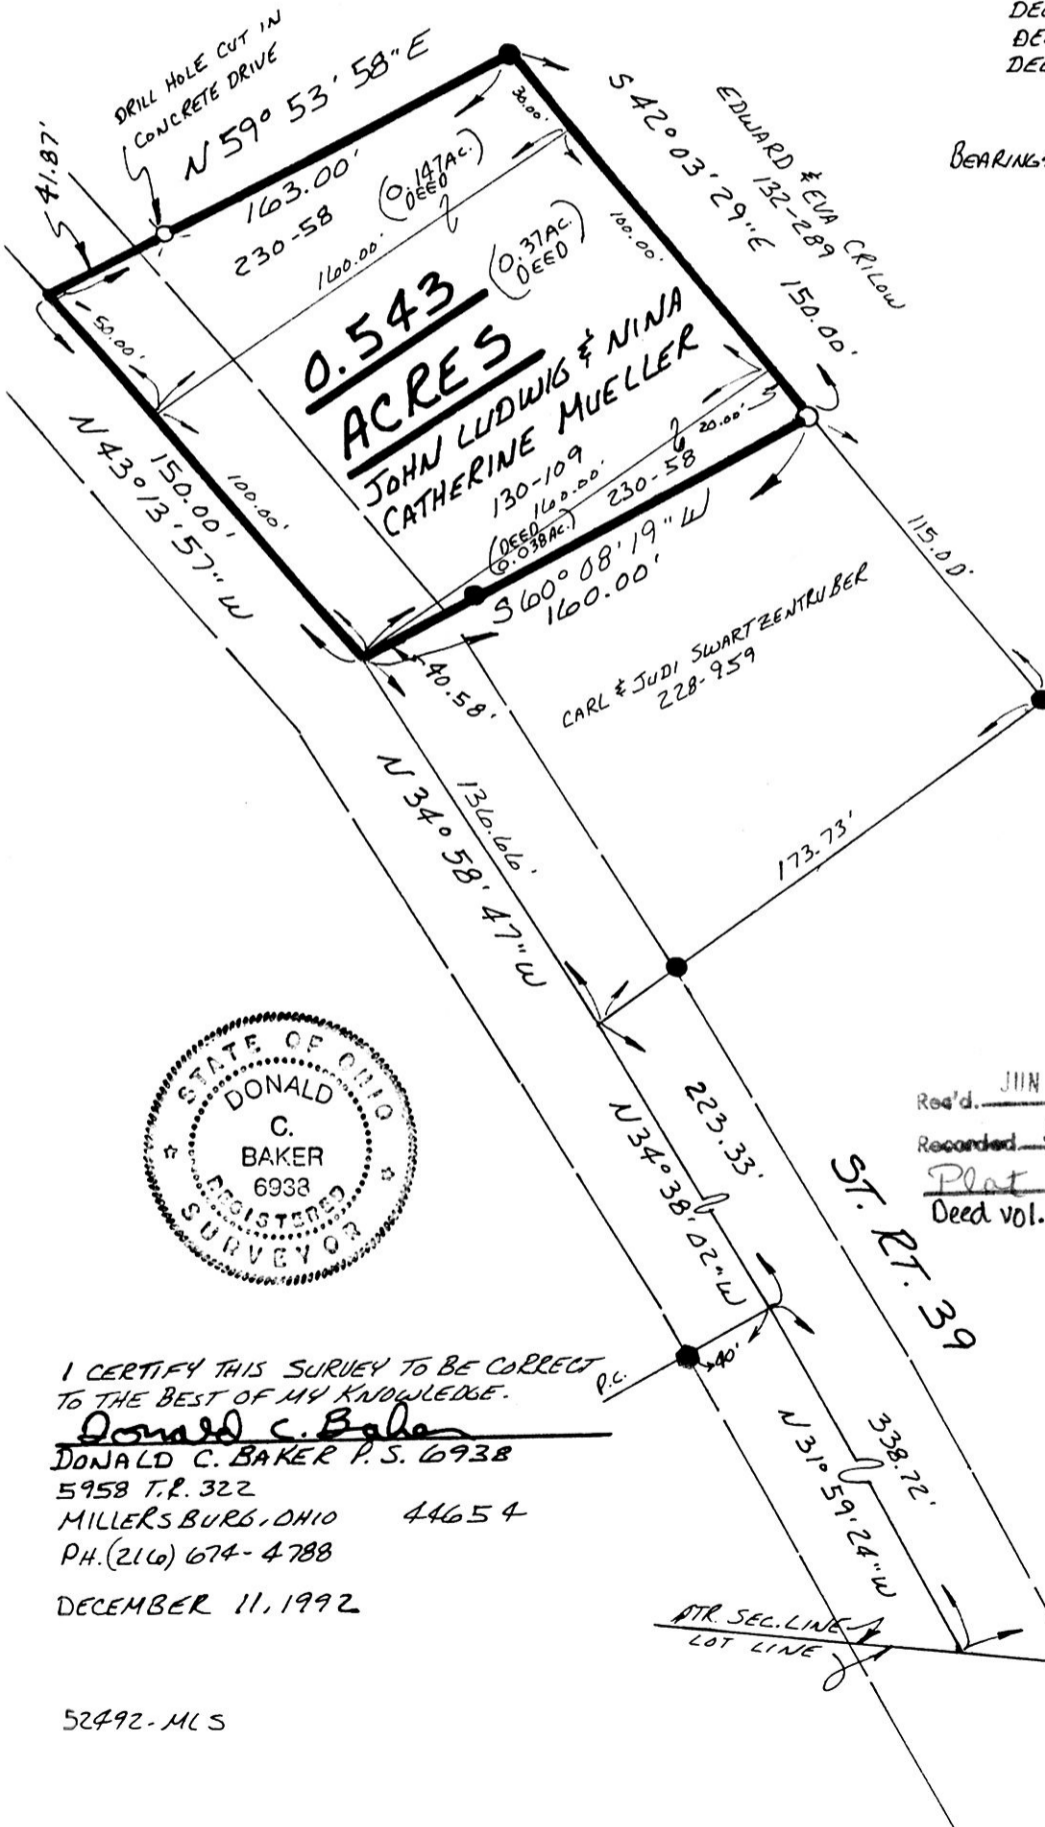


I CERTIFY THIS SURVEY TO BE CORRECT  
TO THE BEST OF MY KNOWLEDGE.  
Donald C. Baker  
DONALD C. BAKER P.S. 6938  
5958 T.R. 322  
MILLERSBURG, OHIO 44654  
PH. (216) 674-4788  
DECEMBER 11, 1992

52492-MCS

INDEXED

182614

Rec'd. JUN 22 1993 AT 3:04 O'CLOCK P.M.  
Recorded JUN 23 1993 Holmes Co. Ohio Fee \$5.00  
Plat Vol. 14 Pg. 242 Recorder Sally Hill  
Deed vol. 260 Pg. 412 J. Waltman

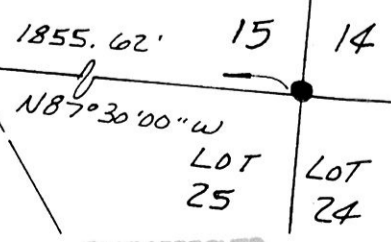

PLAT APPROVED  
6/22/93 B