

This 3.064 acre parcel is not approved for building until access is available to the Berlin Central Sewerage system.

[Signature] 6/7/93
Sanitarian Date



SPLIT APPROVED 930100

BERLIN TOWNSHIP
1ST. QTR. LOT 17
TWP.-9N RANGE-6W
HOLMES COUNTY, OHIO

TIMOTHY S. &
LUCINDA MAE
MILLER
225-728
S84°57'06"E

3.064
ACRES

10.000 ACRES

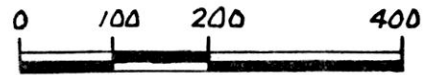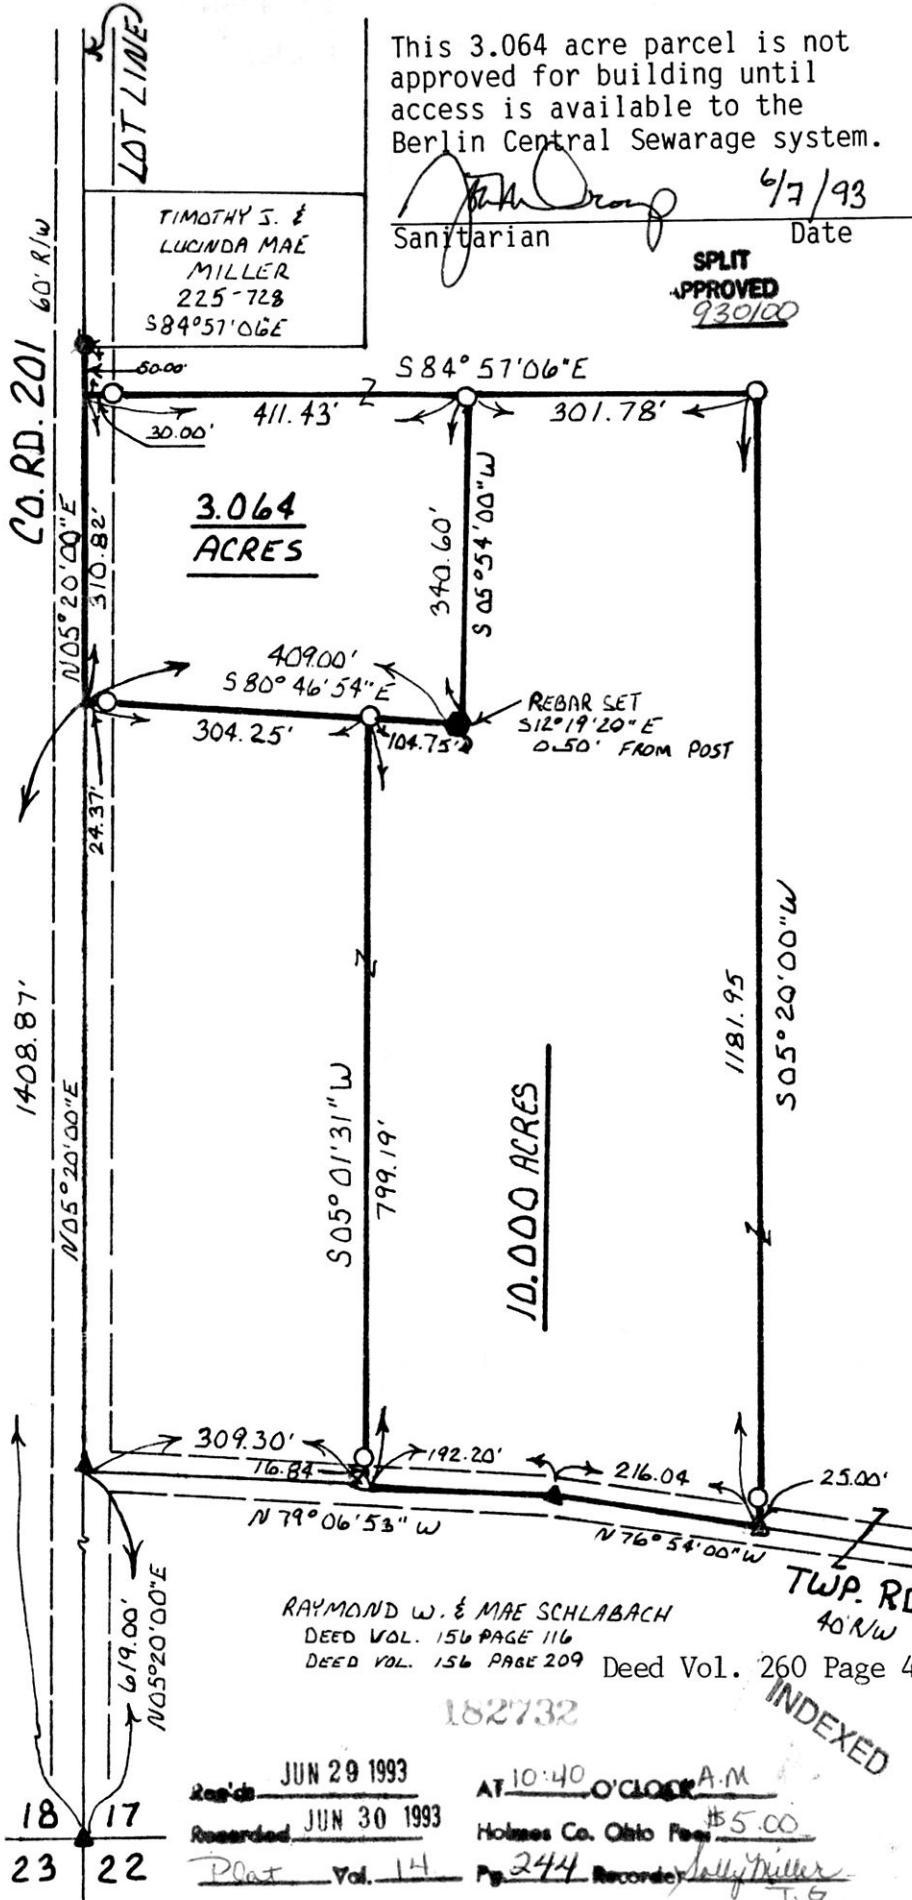

SCALE: 1" = 200'

- △ R.R. SPIKE SET
- ▲ R.R. SPIKE FOUND
- WOOD POST
- P.K. NAIL FOUND
- IRON PIN FOUND
- 5/8" REBAR WITH I.D. CAP SET
I.D. CAP MARKED "BAKER 6938"

REFERENCES:

PLAT VOL. 7 PAGE 546
BEARINGS FROM
DEED VOL. 241-749



RAYMOND W. & MAE SCHLABACH
DEED VOL. 156 PAGE 116
DEED VOL. 156 PAGE 209 Deed Vol. 260 Page 498

182732

INDEXED

I CERTIFY THIS SURVEY TO BE CORRECT TO THE BEST OF MY KNOWLEDGE.

Donald C Baker
DONALD C. BAKER P.S. 6938
4321 T.R. 252
GLENMONT, OHIO

JUNE 22, 1989

Res'd JUN 29 1993 AT 10:40 O'CLOCK A.M.
Recorded JUN 30 1993 Holmes Co. Ohio Fees \$5.00
Plat Vol. 14 Pg. 244 Recorder: *Jolly Miller*

PLAT APPROVED 6/11/93 B

18 17
23 22