


- STONE FOUND
- △ R.R. SPIKE SET
- 5/8" RE BAR WITH I.D. CAP SET
- I.D. CAP MARKED "BAKER 6938"

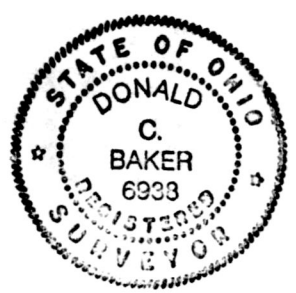

I CERTIFY THIS SURVEY TO BE CORRECT TO THE BEST OF MY KNOWLEDGE.

Donald C. Baker
 DONALD C. BAKER P.S. 6938
 5958 T.R. 322
 MILLERSBURG, OHIO 44654
 PH. (216) 674-4788


MAY 28, 1993

24093-MLS

182924

RICHLAND TOWNSHIP
N.E. & N.W. QTRS. SECTION 23
T-8N; R-9W
HOLMES COUNTY, OHIO

REFERENCE:
 DEED VOL. 127 PAGE 175
 DEED VOL. 113 PAGE 16
 DEED VOL. 257 PAGE 20
 DEED VOL. 250 PAGE B80
 BEARINGS FROM DEED VOL. 127 PAGE 175

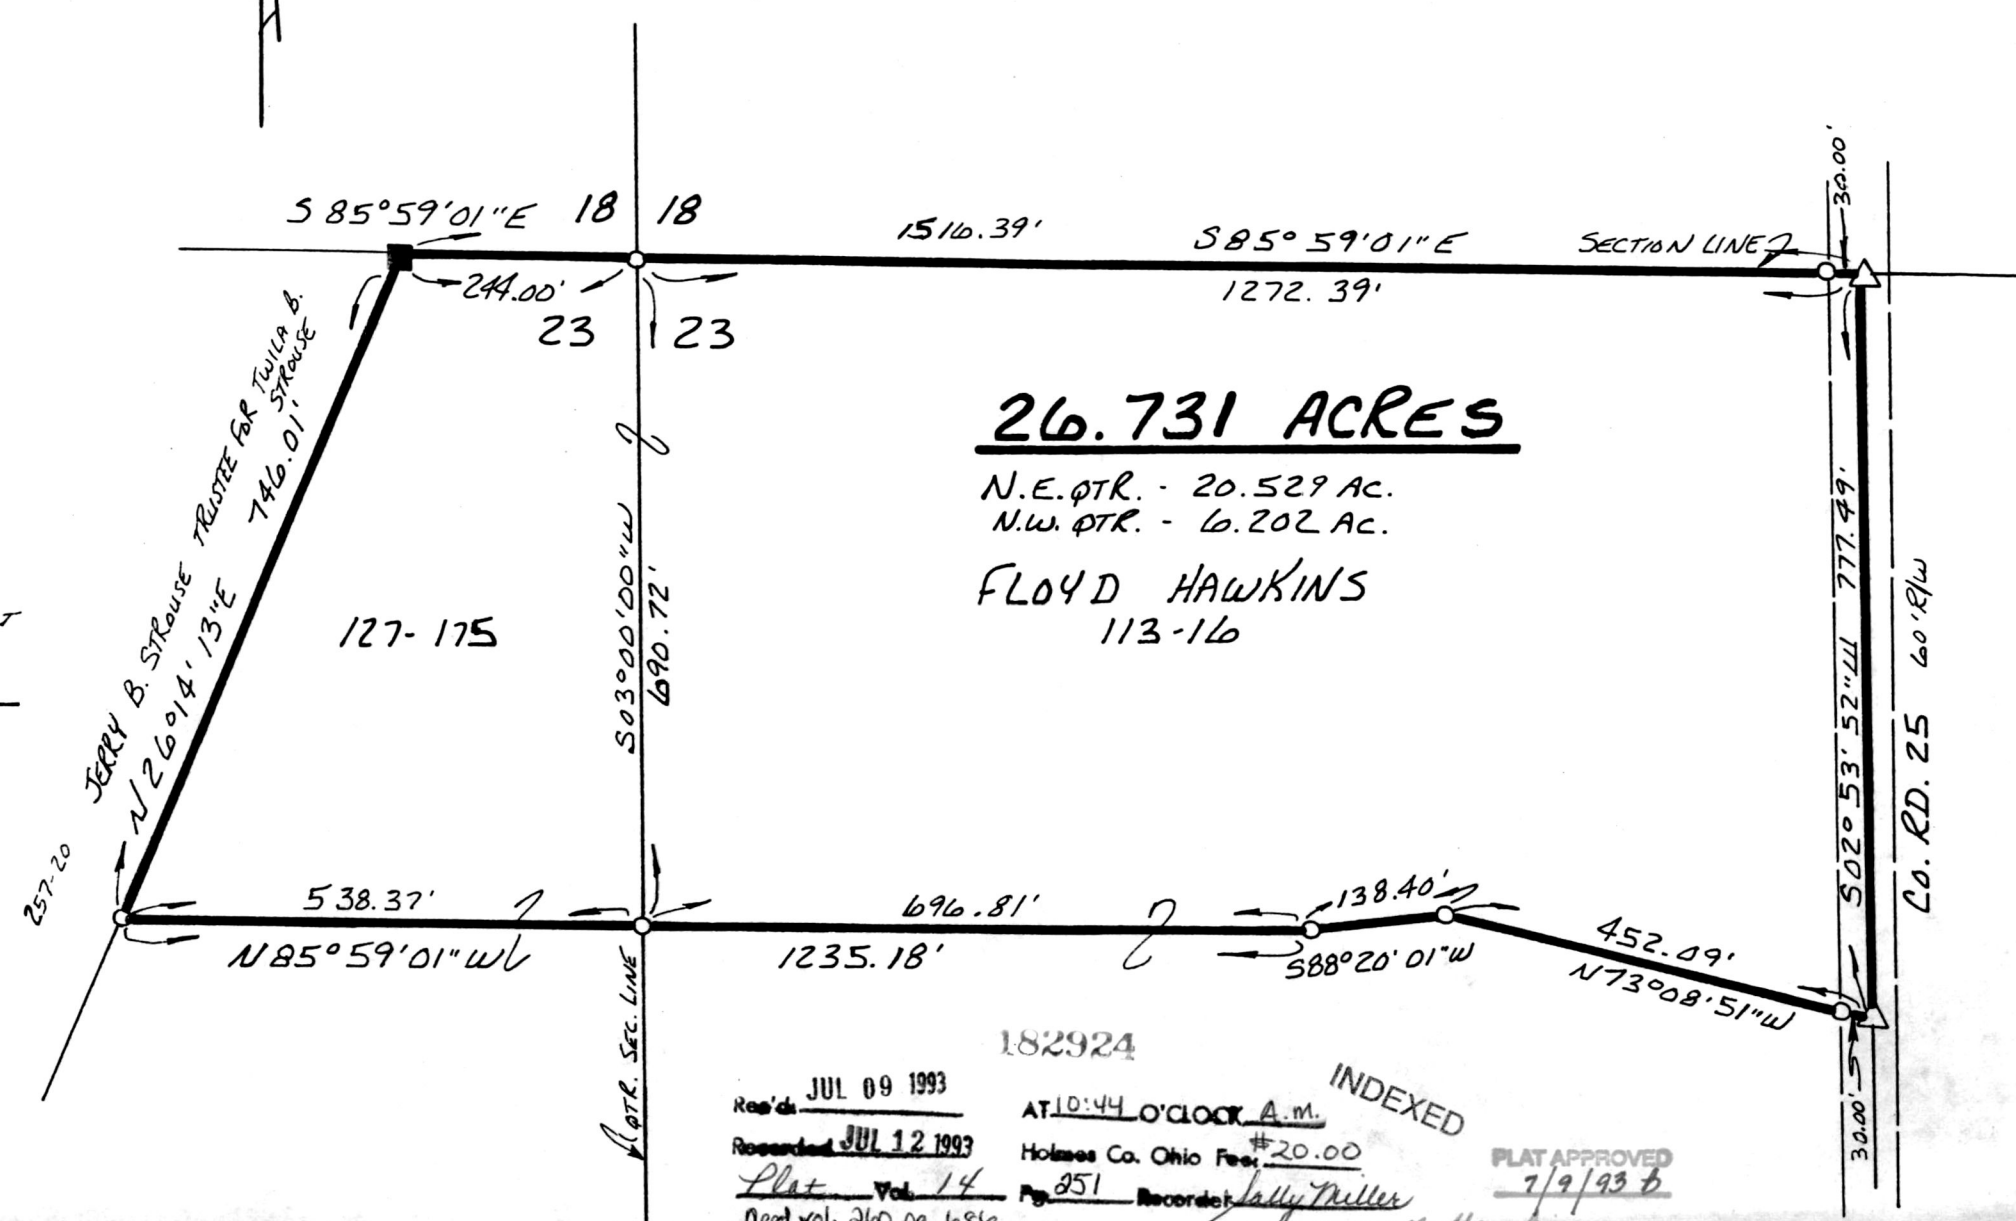

26.731 ACRES

N.E. QTR. - 20.529 AC.
 N.W. QTR. - 6.202 AC.

FLOYD HAWKINS
 113-16

182924

Rec'd JUL 09 1993

Recorded JUL 12 1993

Plat Vol. 14
 Deed vol. 260 pg. 686

AT 10:44 O'CLOCK A.M.

Holmes Co. Ohio Fee: #20.00

Recorded Jally Miller

INDEXED

PLAT APPROVED

7/9/93 b

Marcella Hawkins