


RIPLEY TOWNSHIP
S.W. QTR. SECTION 8
T-17N; R-14W
HOLMES COUNTY, OHIO

183027

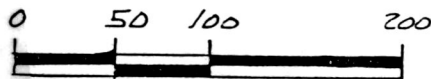


SCALE: 1"=100'

- IRON PIN FOUND
- 5/8" RE BAR WITH I.D. CAPSET
I.D. CAP MARKED "BAKER 6938"

REFERENCES:

- DEED VOL. 231 PAGE 318
- DEED VOL. 190 PAGE 363
- PLAT VOL. 6 PAGE 49
- PLAT VOL. 7 PAGE 728
- DEED VOL. 254 PAGE 282

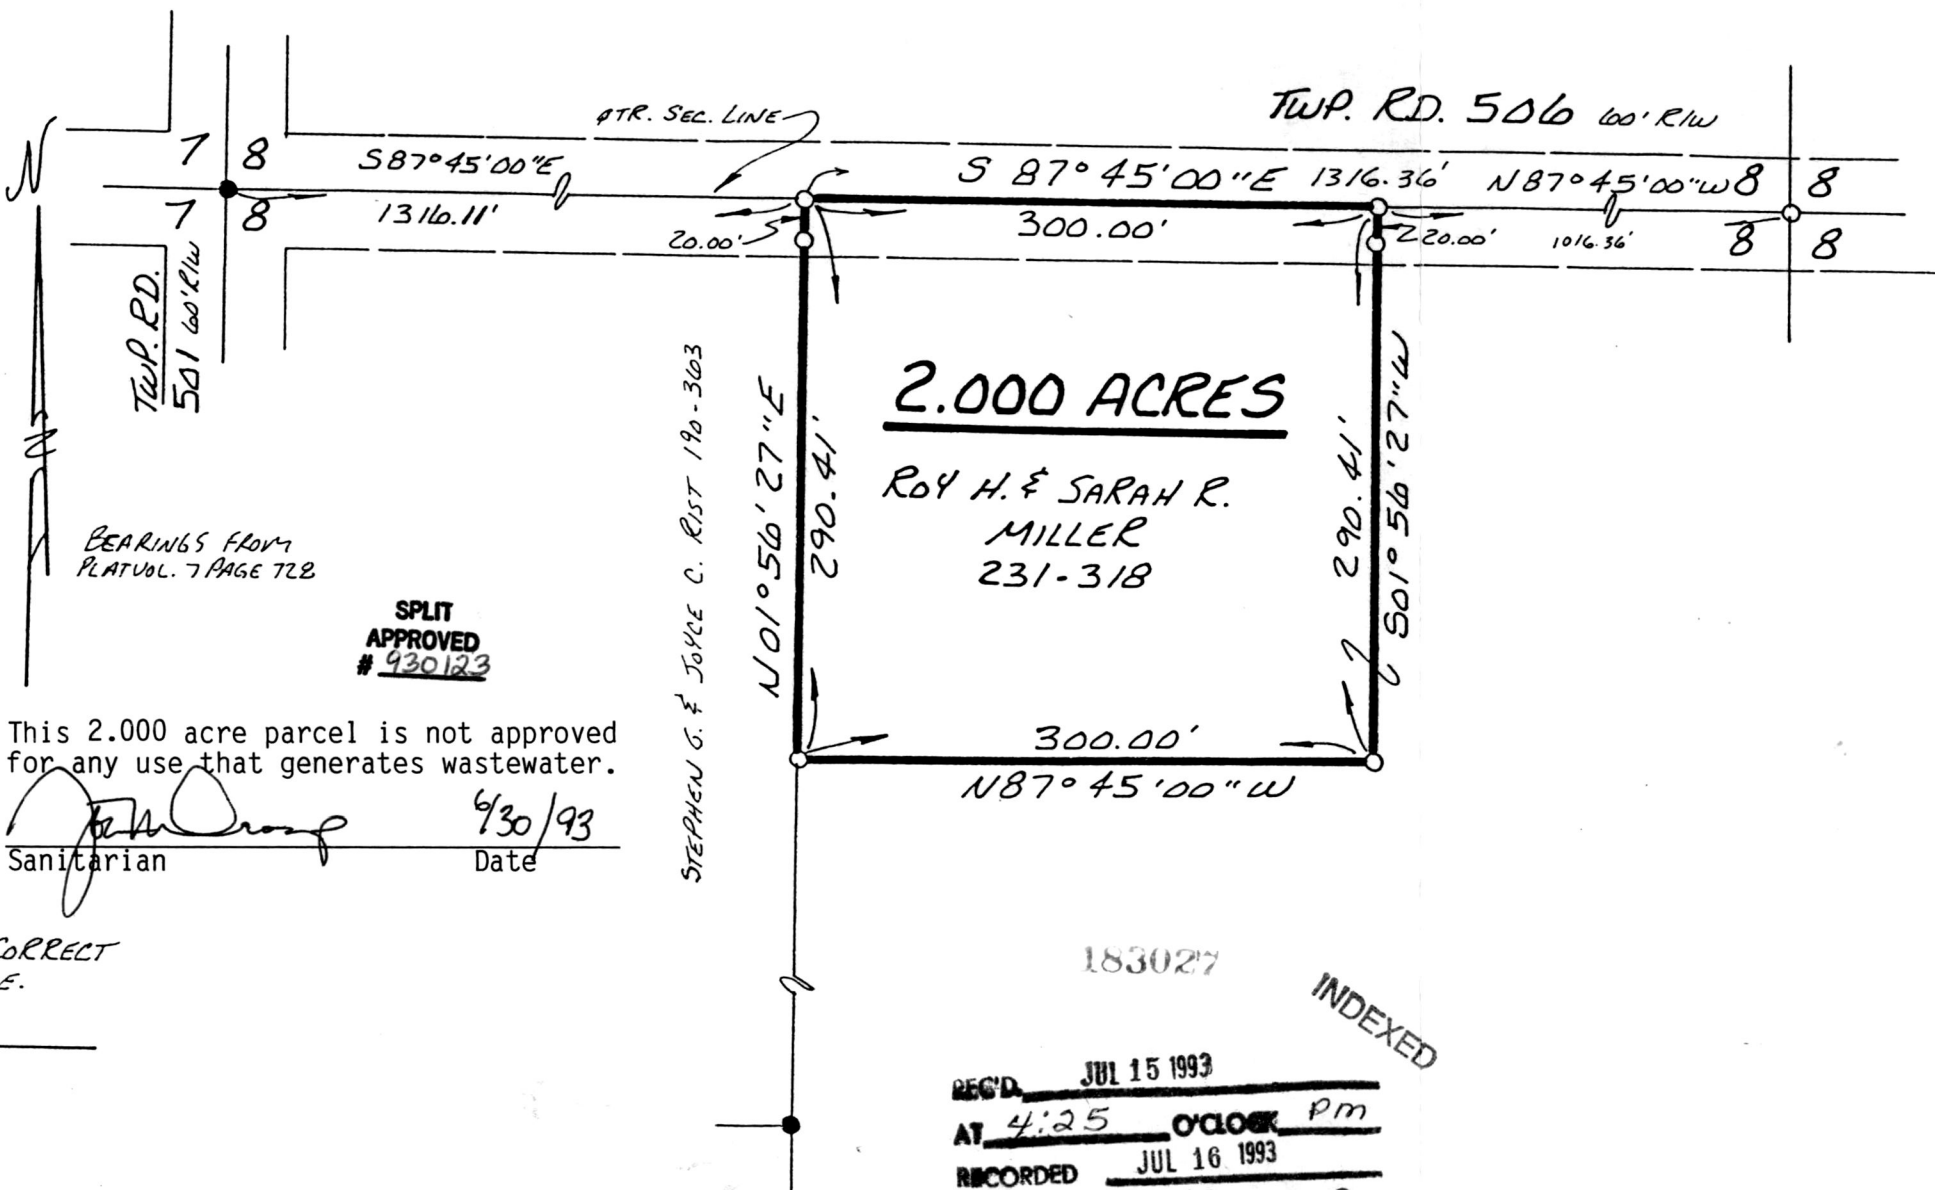

BEARINGS FROM
PLAT VOL. 7 PAGE 728

SPLIT
APPROVED
930123

This 2.000 acre parcel is not approved
for any use that generates wastewater.

Donald C. Baker
Sanitarian
Date 6/30/93

I CERTIFY THIS SURVEY TO BE CORRECT
TO THE BEST OF MY KNOWLEDGE.

Donald C. Baker
DONALD C. BAKER P.S. 6938
5958 T.R. 322
MILLERSBURG, OHIO 44654
PH. (216) 674-4788

MAY 25, 1993

23393-MLS

183027

INDEXED

REG'D. JUL 15 1993
AT 4:25 O'CLOCK PM
RECORDED JUL 16 1993
Plat VOL 14 PG 257
Fees Co: Ohio Fee: \$20.00
Sally Miller Recorder
Deed vol. 260 pg. 751

PLAT APPROVED
7/15/93 B