

183164

PAINT TOWNSHIP  
4th QTR. LOT 5, T10N R5W  
HOLMES COUNTY, OHIO


REFERENCES:

DEED VOL. 243 PAGE 579  
DEED VOL. 243 PAGE 576  
BEARINGS FROM PLAT VOL. 13  
PAGE 70



0 100 200 400  
SCALE: 1" = 200'  
■ STONE FOUND  
● IRON PIN FOUND  
○ 5/8" REBAR WITH I.D. CAP  
SET. I.D. CAP MARKED  
"BAKER 6938"

VOL 14 PAGE 260

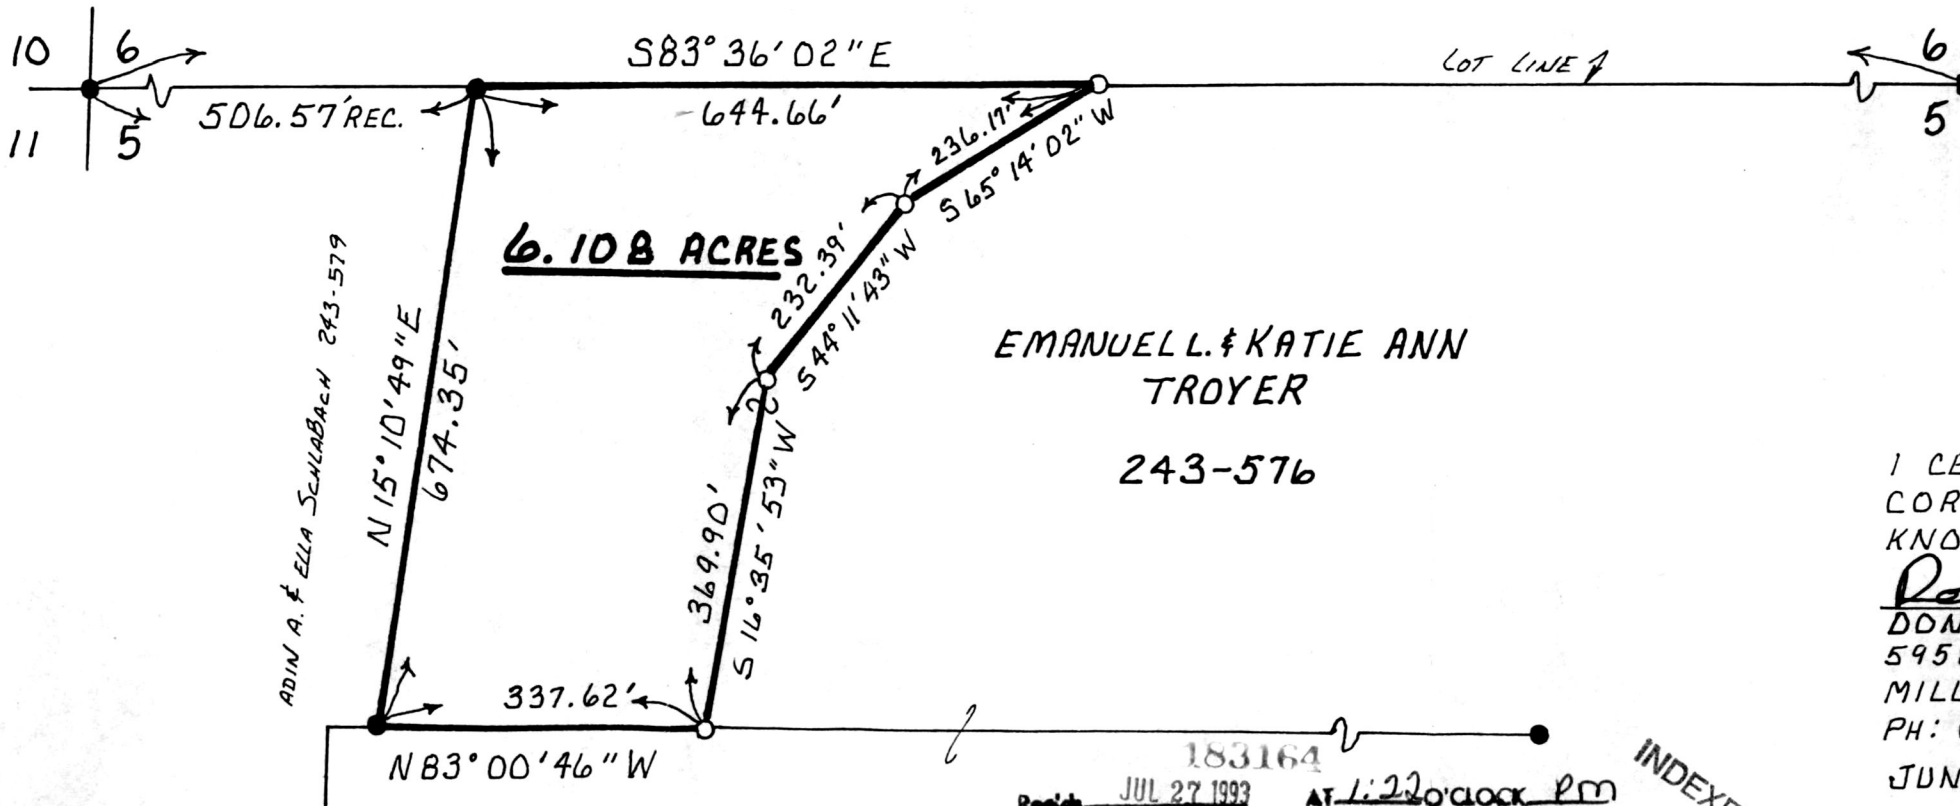

EMANUELL & KATIE ANN  
TROYER  
243-576

I CERTIFY THIS SURVEY TO BE  
CORRECT TO THE BEST OF MY  
KNOWLEDGE.

Ronald C. Baker  
DONALD C. BAKER P.S. 6938  
5958 T.R. 322  
MILLERSBURG, OHIO 44654  
PH: (216) 674-4788

JUNE 25, 1993

183164  
Rec'd JUL 27 1993 AT 1:22 o'clock PM INDEXED  
Recorded JUL 28 1993 Holmes Co. Ohio Fee: \$20.00  
Plat Vol 14 Pg 260 Recorder: Sally Miller  
Deed vol. 260 pg. 880 MAX

PLAT APPROVED  
7/26/93

30793-BEC