


183215

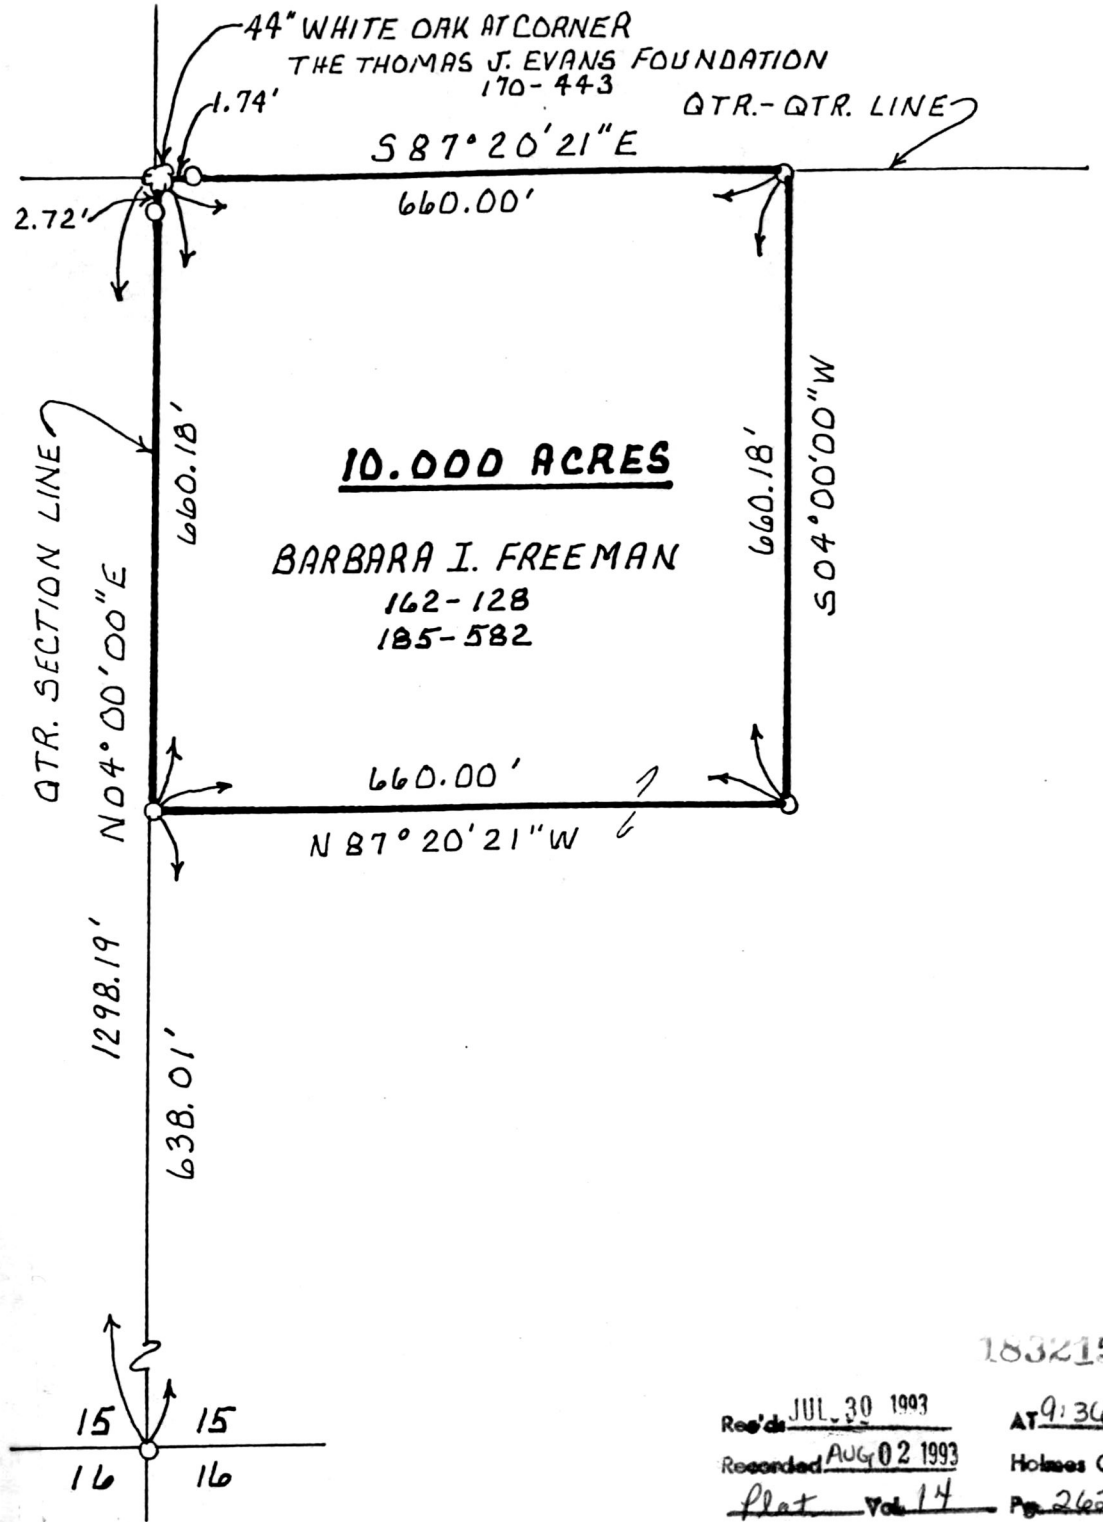


RICHLAND TOWNSHIP  
S.E. QTR. SECTION 15  
T-8N; R-9W  
HOLMES COUNTY, OHIO



SCALE: 1" = 200'  
O 5/8" REBAR WITH I.D. CAP SET  
I.D. CAP MARKED "BAKER 6938"

REFERENCES:  
DEED VOL. 162 PAGE 128  
DEED VOL. 185 PAGE 582  
BEARINGS ASSUMED

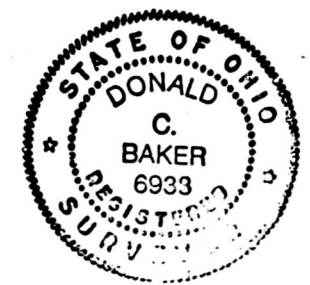

I CERTIFY THIS SURVEY TO BE CORRECT  
TO THE BEST OF MY KNOWLEDGE.

*Donald C. Baker*  
DONALD C. BAKER P.S. 6938  
5958 T.R. 322  
MILLERSBURG, OHIO 44654  
PH: (216) 674-4788  
JUNE 25, 1993

INDEXED

183215

Res'd JUL 30 1993 AT 9:36 O'CLOCK A.M.  
Recorded AUG 02 1993 Holmes Co. Ohio Fee \$20.00  
Plat Vol 14 Pg. 262 Recorder Sally Miller  
Deed Vol. 260 Page 916

30193-BEC

PLAT APPROVED  
7/30/93 b