

PAINT TOWNSHIP  
4TH QTR. LOT 32  
T-10N; R-5W  
HOLMES COUNTY, OHIO



SCALE: 1" = 200'  
● IRON PIN FOUND  
△ R.R. SPIKE SET  
○ 5/8" REBAR WITH I.D. CAP  
SET. I.D. CAP MARKED  
"BAKER 6938"

REFERENCES:


DEED VOL. 213 PAGE 347  
BEARINGS FROM PLAT VOL. 9 PAGE 102



I CERTIFY THIS SURVEY TO BE CORRECT  
TO THE BEST OF MY KNOWLEDGE.

*Donald C. Baker*  
DONALD C. BAKER P.S. 6938  
5958 T.R. 322  
MILLERSBURG, OHIO 44654  
PH: (216) 674-4788  
JUNE 21, 1993

ORIGINAL PLAT FILED WITH MAP OFFICE  
SALLY MILLER, RECORDER

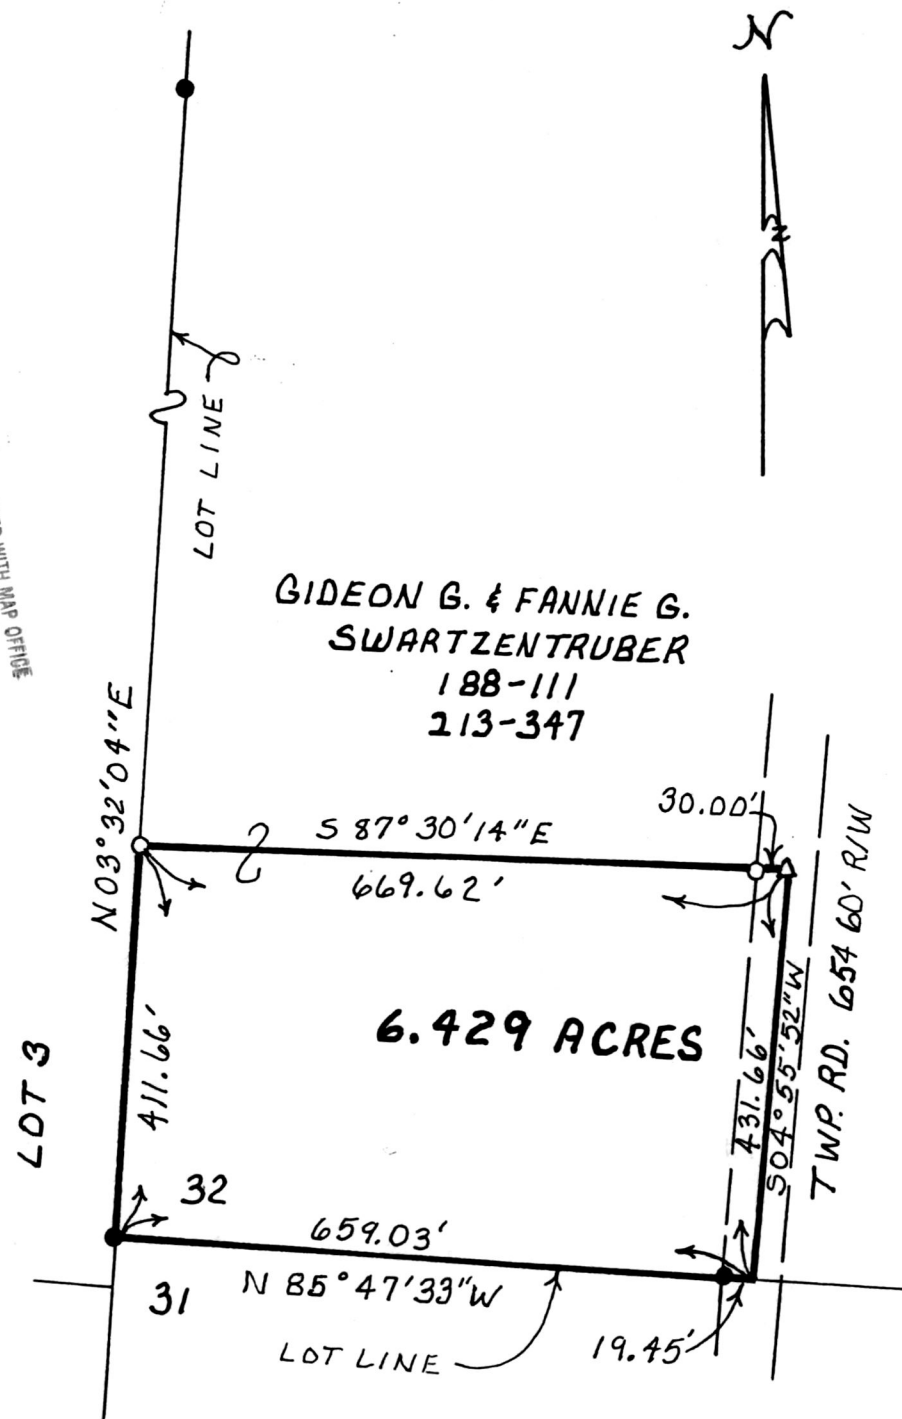

GIDEON G. & FANNIE G.  
SWARTZENTRUBER  
188-111  
213-347

6.429 ACRES

183269

REC'D AUG 04 1993 AT 10:55 A.M.  
Recorded AUG 05 1993 Holmes Co. Ohio Fees \$20.00  
Plat Vol. 14 Pg. 266 Recorder Sally Miller  
Deed vol. 260 pg. 971

INDEXED

PLAT APPROVED  
8/4/93 B

28793-BEC