


HARDY TOWNSHIP  
N.E. QTR. FRACTIONAL SEC. 5  
T-9N; R-6W  
HOLMES COUNTY, OHIO

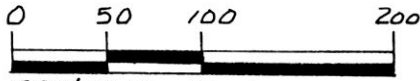


SCALE: 1" = 100'

- STONE FOUND
- IRON PIN FOUND
- 5/8" RE BAR WITH I.D. CAP SET
- I.D. CAP MARKED "BAKER 6938"

REFERENCES:

- PLAT VOL. 10 PAGE 618
- DEED VOL. 182 PAGE 559
- DEED VOL. 246 PAGE 310
- DEED VOL. 142 PAGE 317

BEARINGS FROM DEED VOL. 259 PAGE 470

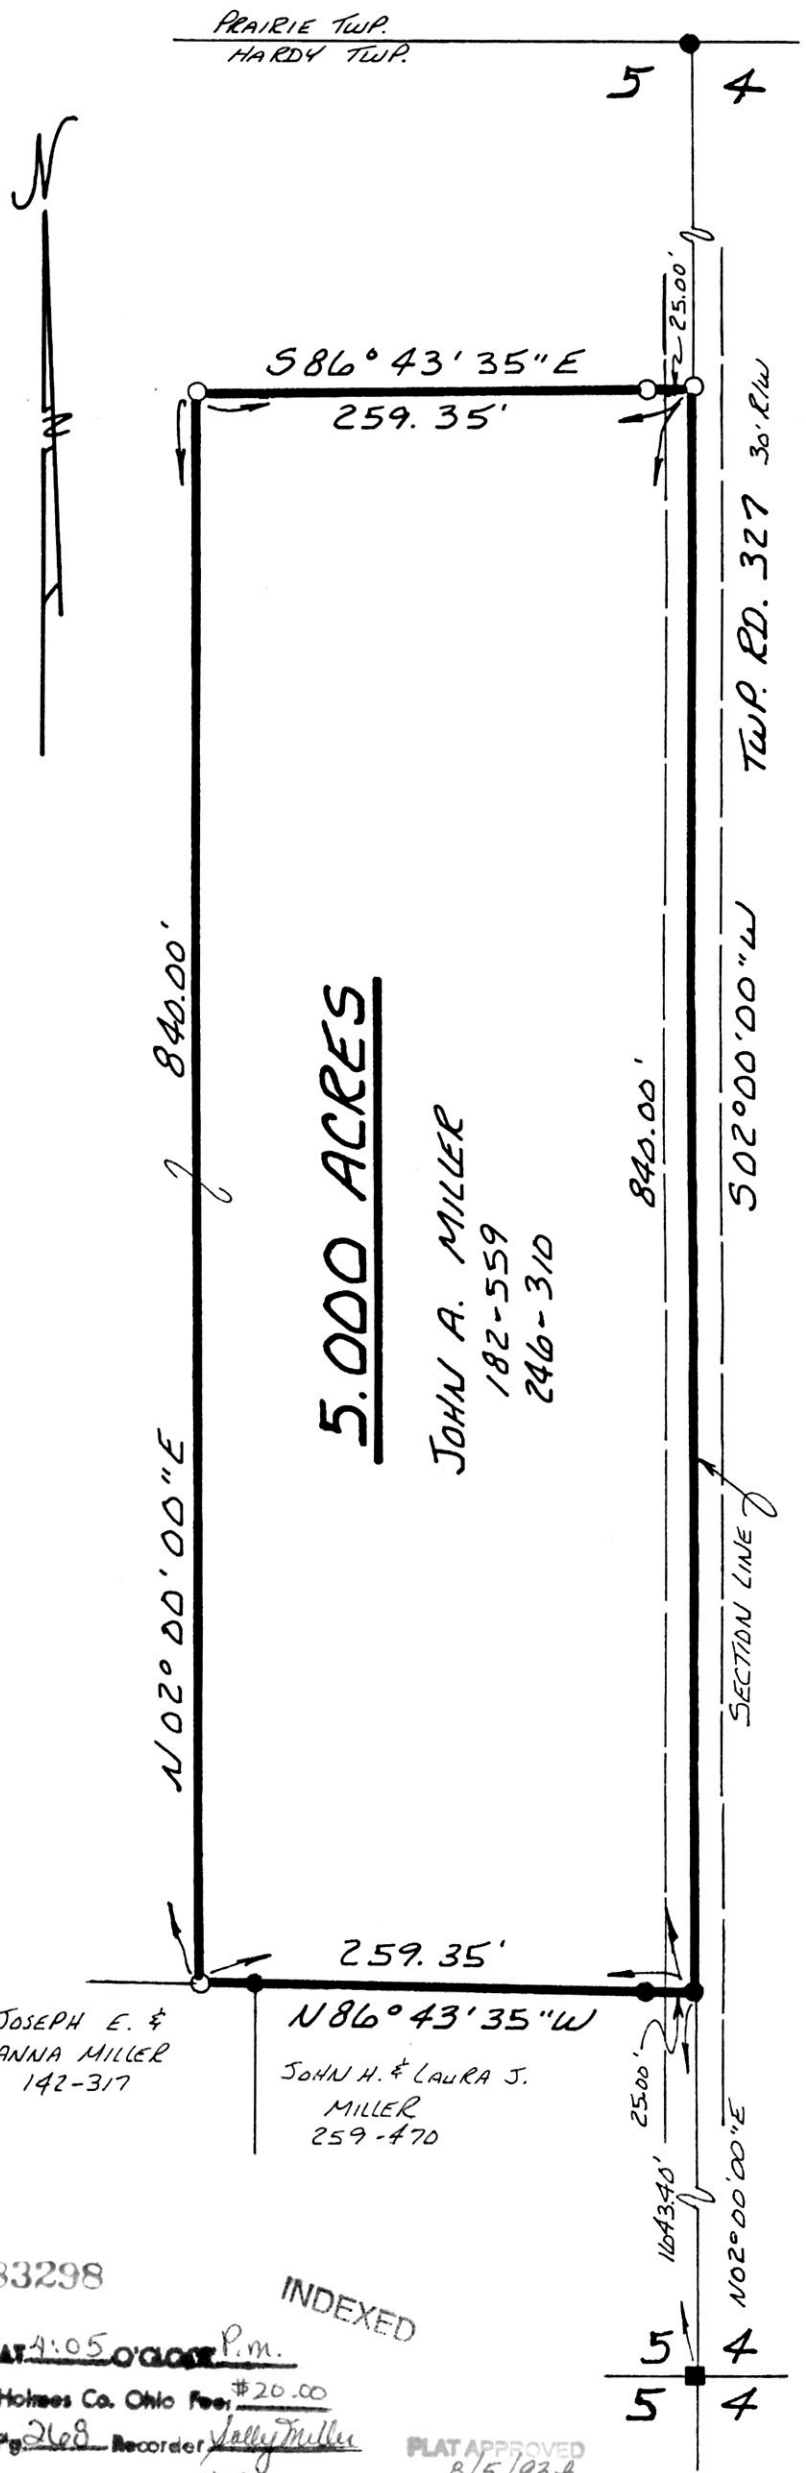

I CERTIFY THIS SURVEY TO BE CORRECT TO THE BEST OF MY KNOWLEDGE.

Donald C. Baker  
DONALD C. BAKER P.S. 6938  
5958 T.R. 322  
MILLERSBURG, OHIO 44654  
PH. (216) 674-4788  
AUGUST 3, 1993

JOSEPH E. &  
ANNA MILLER  
142-317

N 86° 43' 35" W  
JOHN H. & LAURA J.  
MILLER  
259-470

183298

INDEXED

Recorded AUG 05 1993  
Recorded AUG 06 1993  
Plat Vol. 14  
Deed vol. 260 pg. 989

AT 4:05 O'CLOCK P.M.  
Holmes Co. Ohio Fee: \$20.00  
Pg 268 Recorder Sally Miller  
T.G.

PLAT APPROVED  
8/5/93 B