


SALTCREEK TOWNSHIP
3RD QTR. LOTS 17 & 18
T-10N; R-5W
HOLMES COUNTY, OHIO

PA 2002

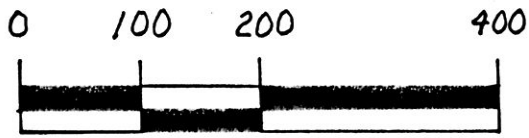


SCALE: 1" = 200'

- IRON PIN FOUND
- STONE FOUND
- 5/8" REBAR WITH I.D. CAP SET
I.D. CAP MARKED "BAKER 6938"

REFERENCES:

- DEED VOL. 175 PAGE 498
- DEED VOL. 226 PAGE 423
- DEED VOL. 245 PAGE 328
- DEED VOL. 253 PAGE 365
- BEARINGS FROM DEED VOL. 245 PAGE 328

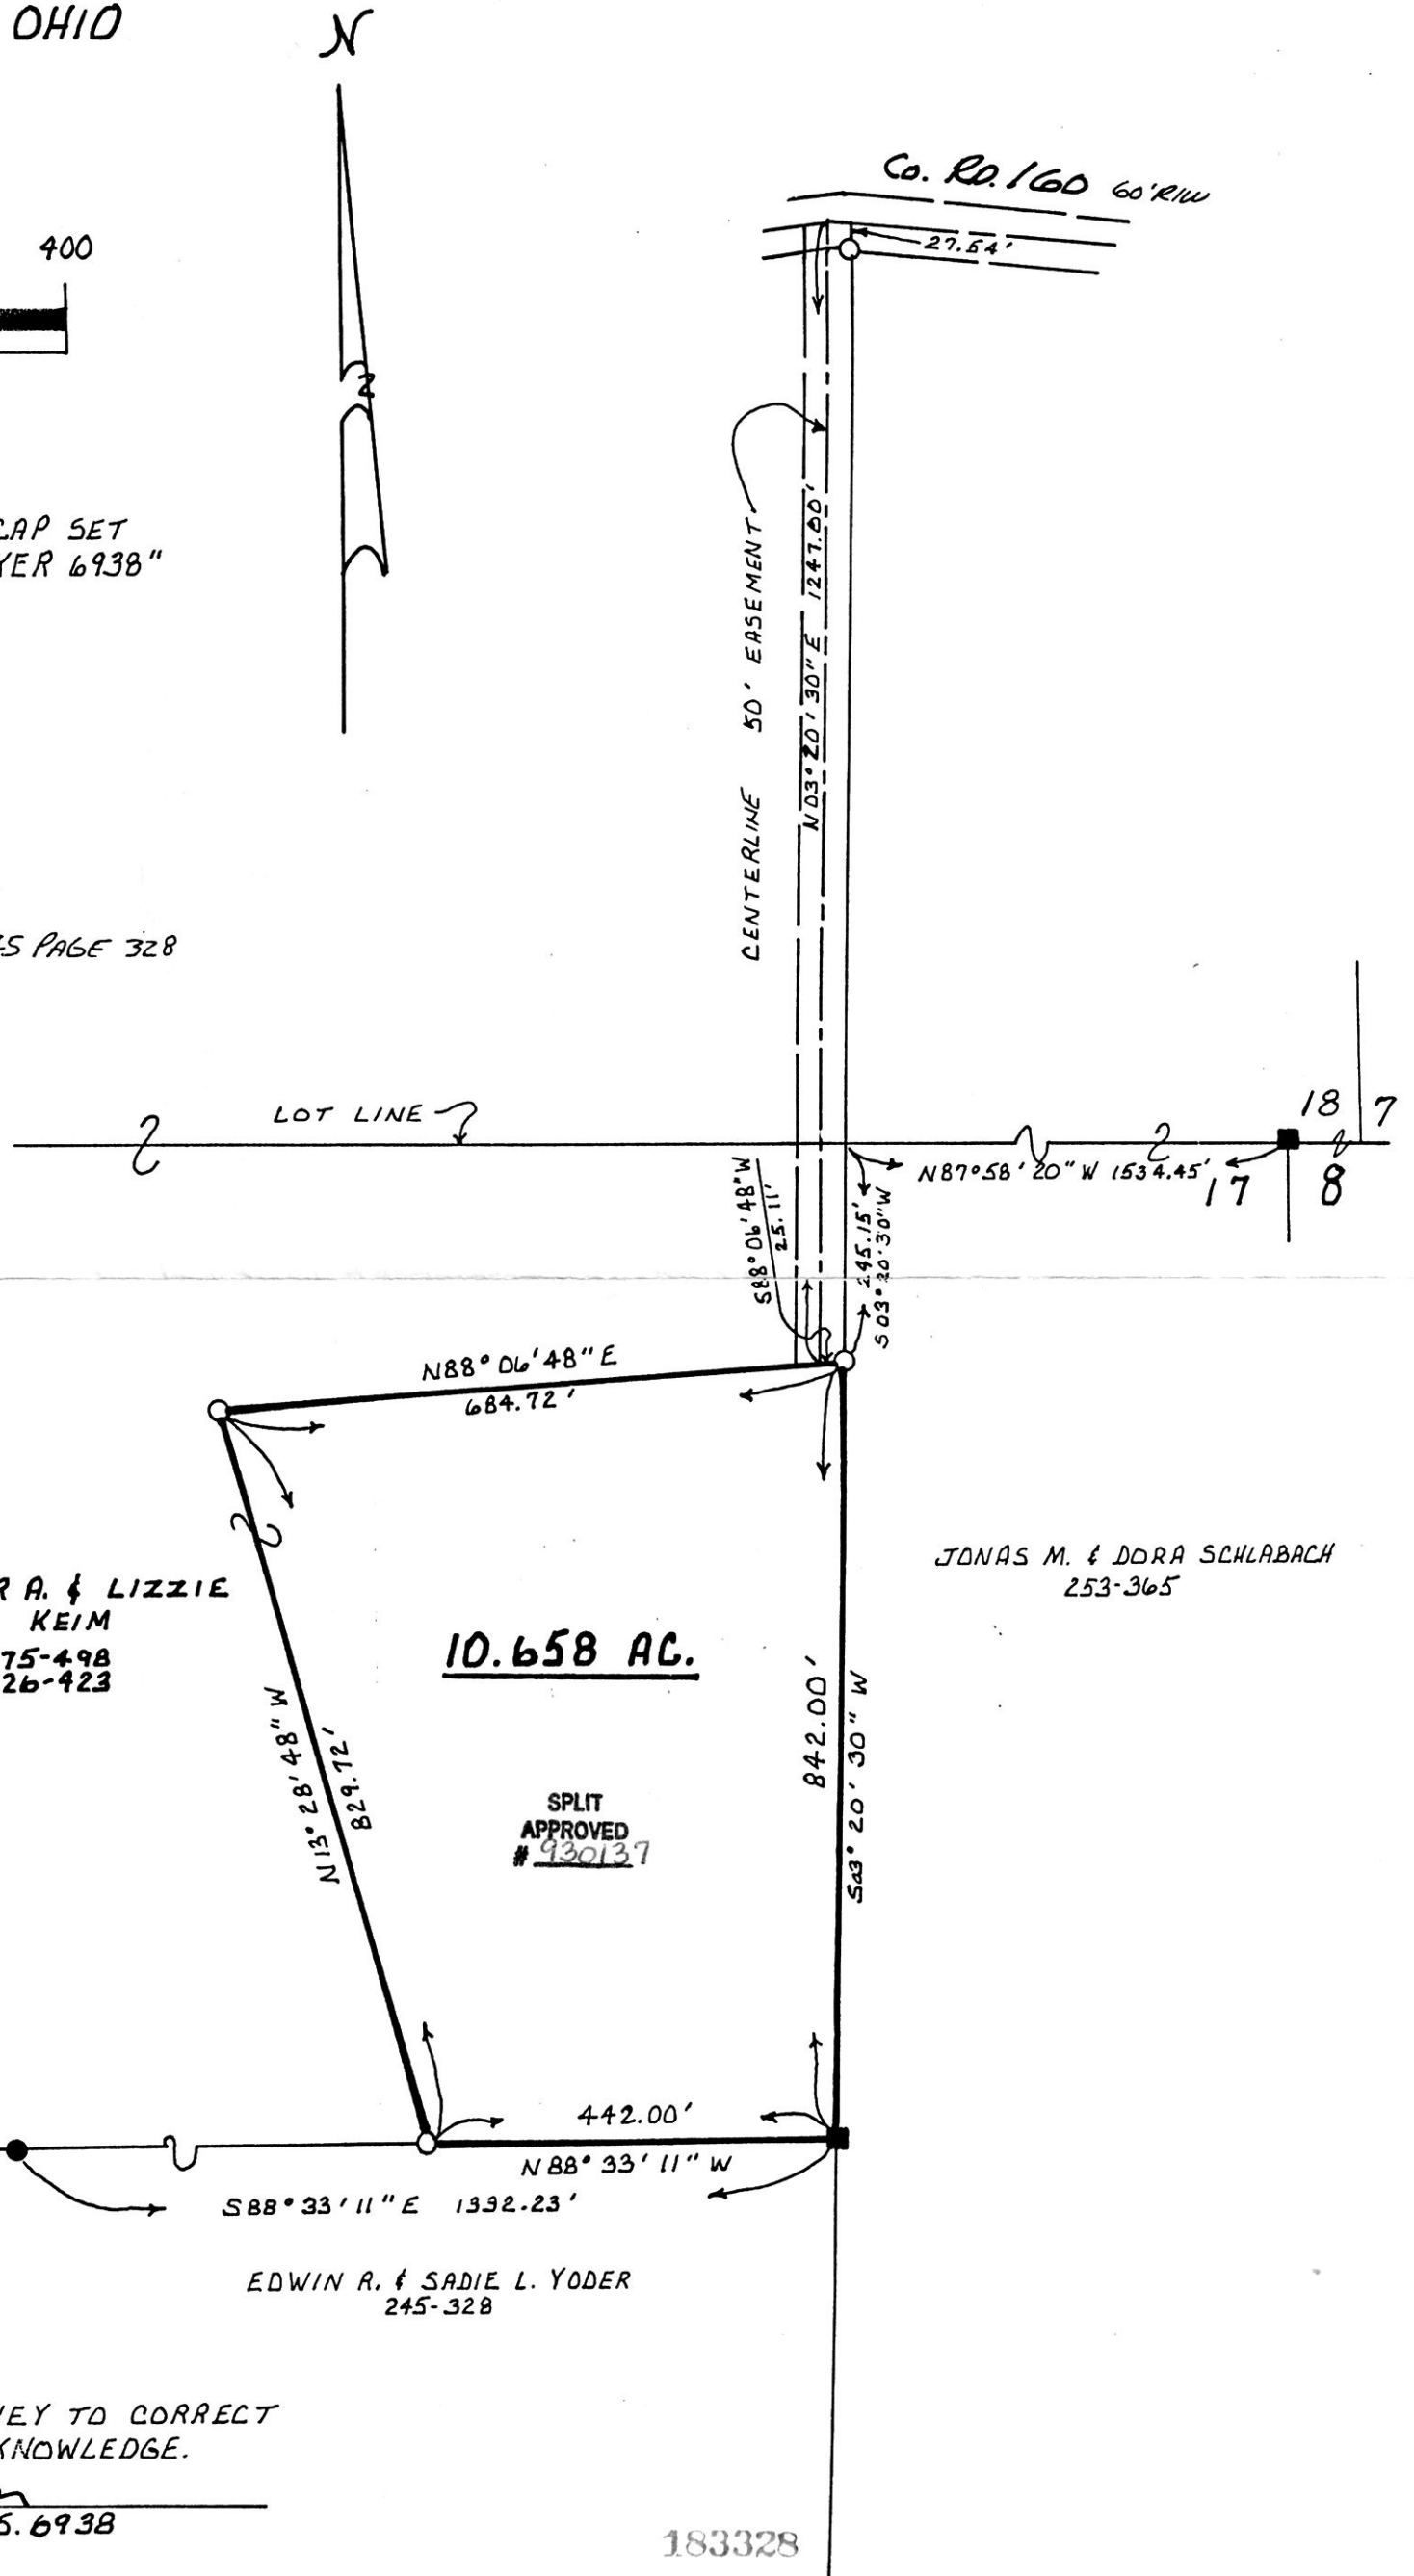

I CERTIFY THIS SURVEY TO CORRECT TO THE BEST OF MY KNOWLEDGE.

Donald C. Baker
DONALD C. BAKER P.S. 6938
5958 T.R. 322
MILLERSBURG, OHIO 44654
PH: (216) 674-4788
JULY 7, 1993

32193-BEC

183328

INDEXED

AUG 09 1993
 AUG 10 1993
 Plat Vol 14
 Deed vol 261 pg 1

AT 9:55 O'CLOCK AM
 Holmes Co. Ohio Fees \$20.00
 370 Recorder Sally Miller
 T6

PLAT APPROVED
8/5/93b