


MECHANIC TOWNSHIP  
N.E. QTR. SECTION 1  
T- 8N ; R- 6W  
HOLMES COUNTY, OHIO

183520

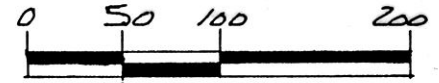


- SCALE: 1" = 100'
- STONE FOUND
- IRON PIN FOUND
- 5/8" RE BAR WITH I.D. CAP SET
- I.D. CAP MARKED "BAKER 6938"

REFERENCES:

- DEED VOL. 239 PAGE 400
- DEED VOL. 240 PAGE 407
- DEED VOL. 161 PAGE 393
- PLAT VOL. 6 PAGE 15
- PLAT VOL. 5 PAGE 107
- PLAT VOL. 12 PAGE 69

BEARINGS FROM PLAT VOL. 6 PAGE 14

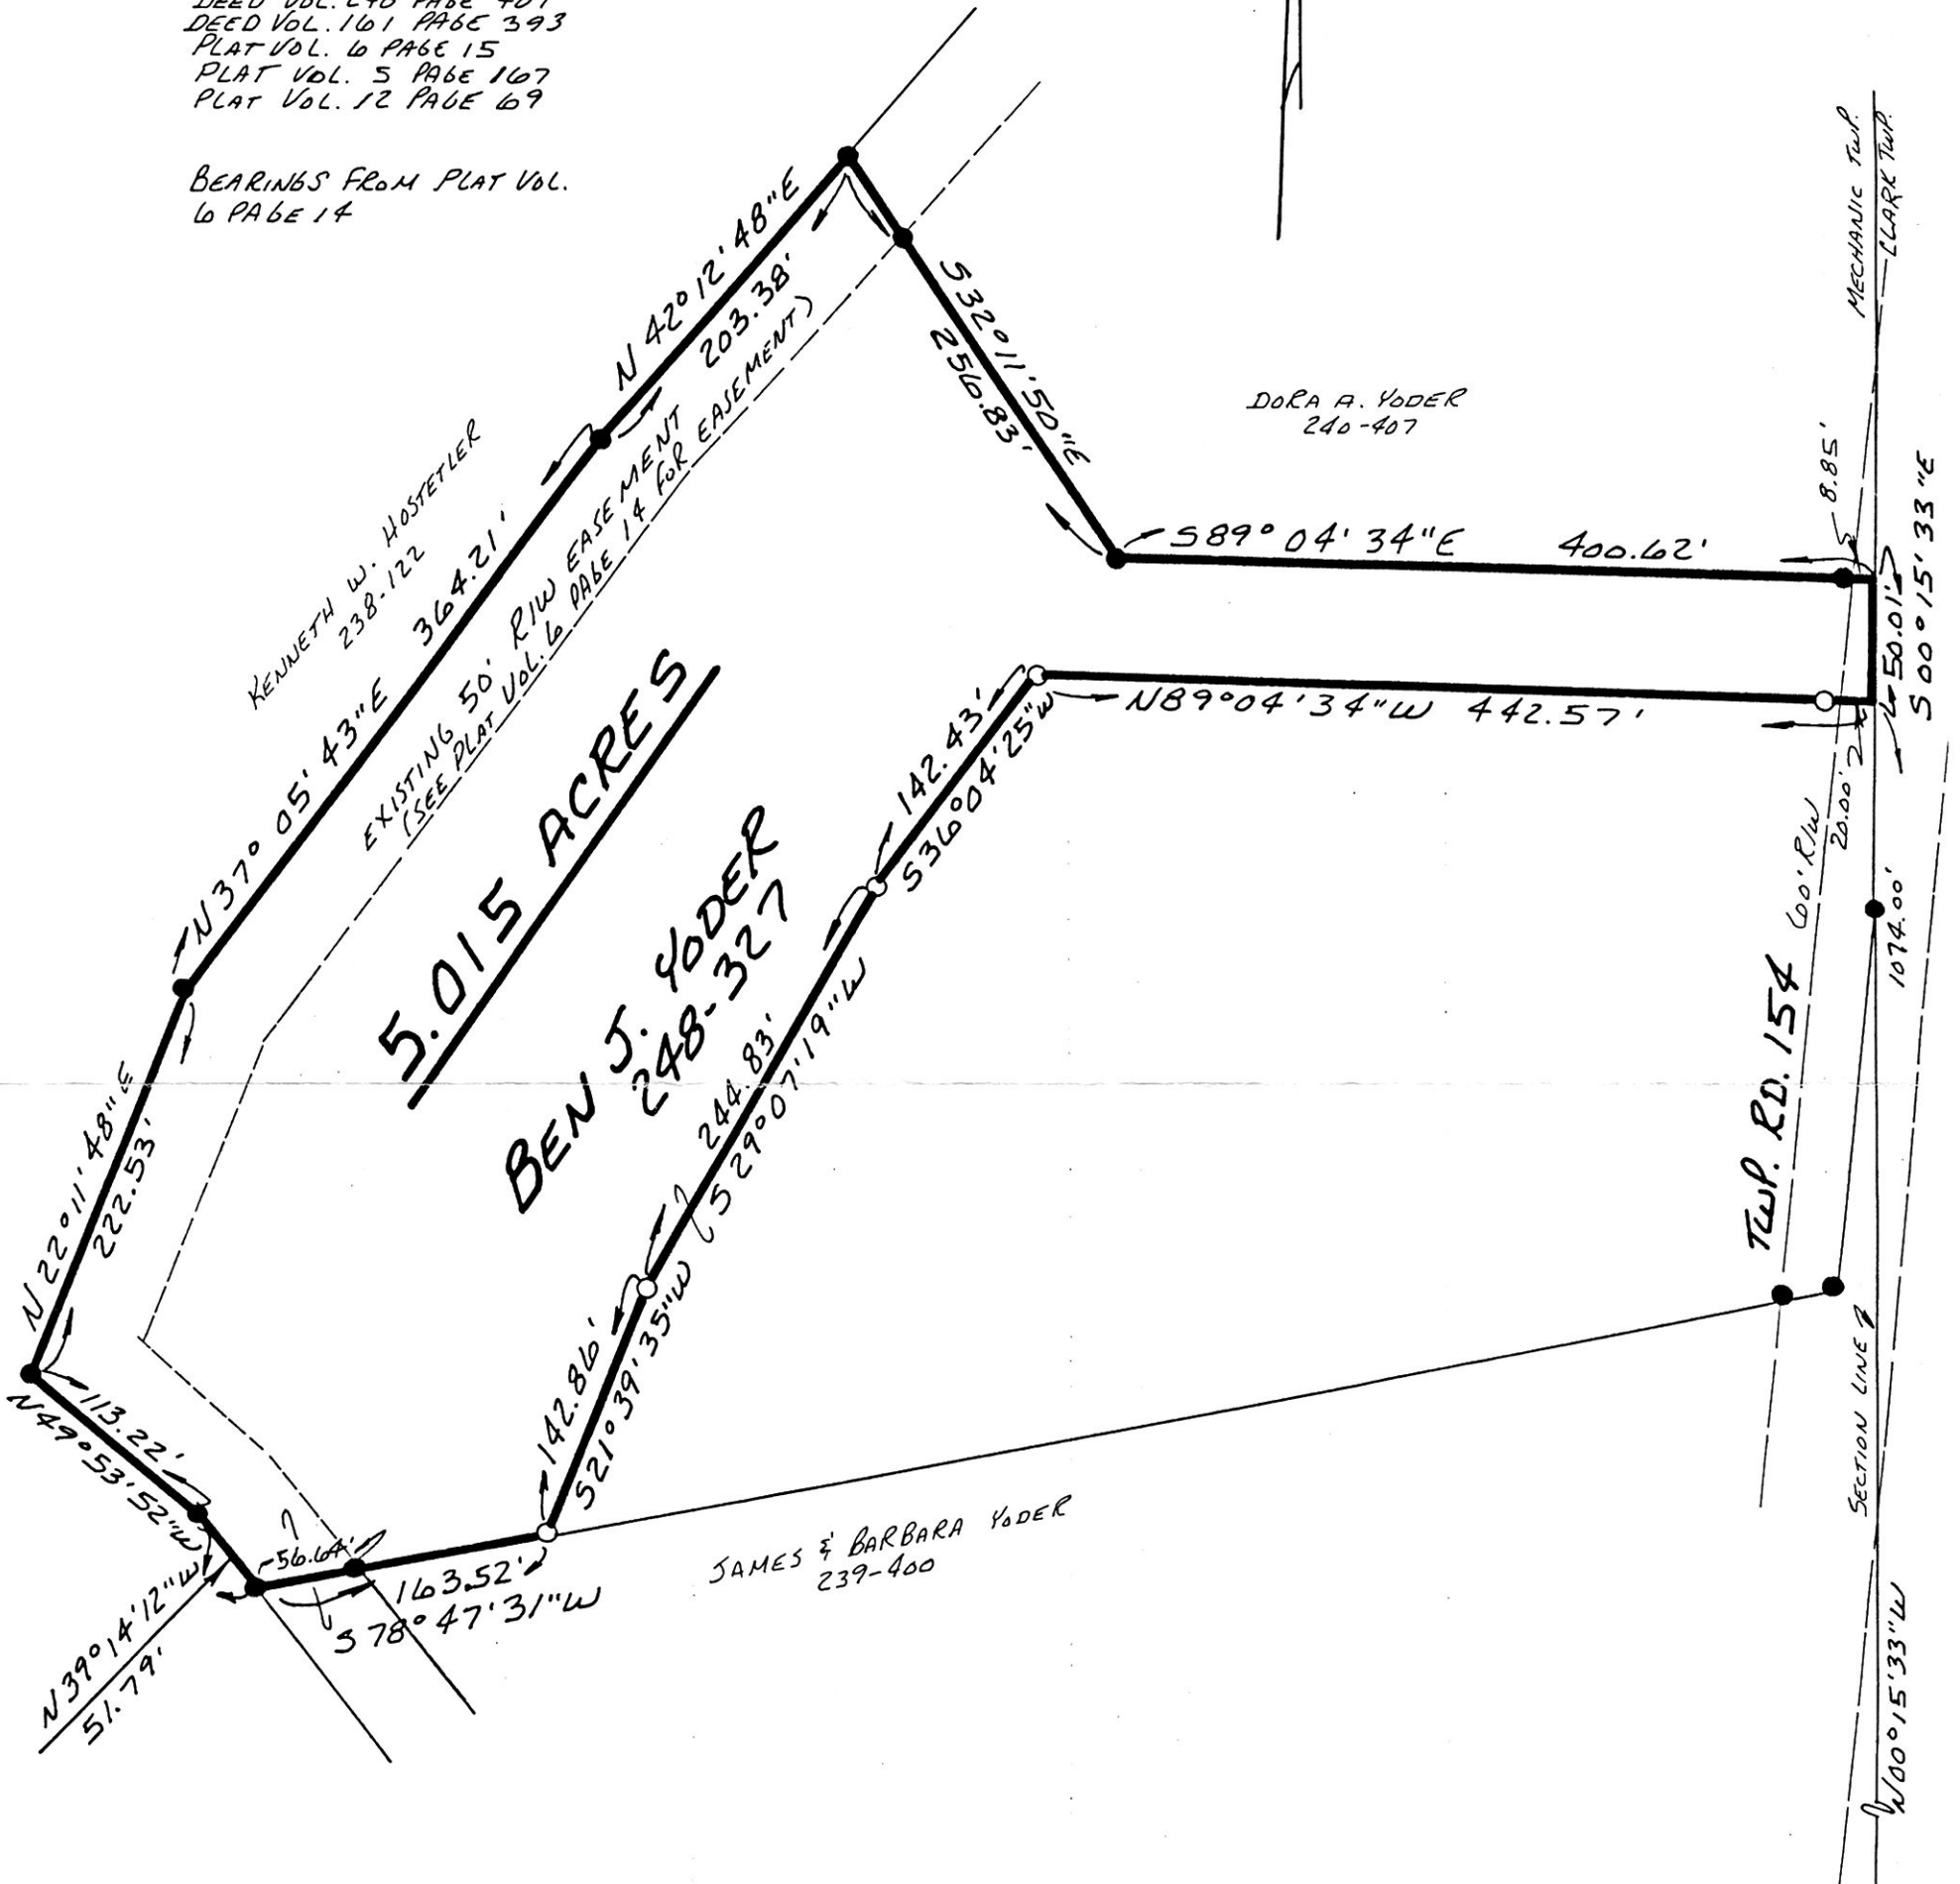


I CERTIFY THIS SURVEY TO BE CORRECT TO THE BEST OF MY KNOWLEDGE.

Donald C. Baker  
DONALD C. BAKER P.S. 6938  
5958 T.R. 322  
MILLERSBURG, OHIO 44654  
PH. (216) 674-4788

JUNE 16, 1993

27993-MLS

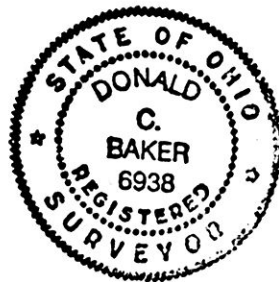

183520

Rec'd. AUG 19 1993 AT 3:55 O'CLOCK P.m.  
 Received AUG 20 1993 Holmes Co. Ohio Fees \$20.00  
 Plat Vol. 14 Page 281 Recorder Jenny Mullis  
 Deed vol. 261 pg. 204

PLAT APPROVED  
8/18/93

