


BERLIN TOWNSHIP
1ST. QTR., LOT 8
T-9N; R-6W
HOLMES COUNTY, OHIO

This 0.201 acre parcel is approved
for residential wastewater treatment.

Donna H. Murray 8/10/93
Sanitarian Date

SPLIT
APPROVED
930159

WAIVE D. & VERA BOYD
175-184
179-491
197-539
220-222

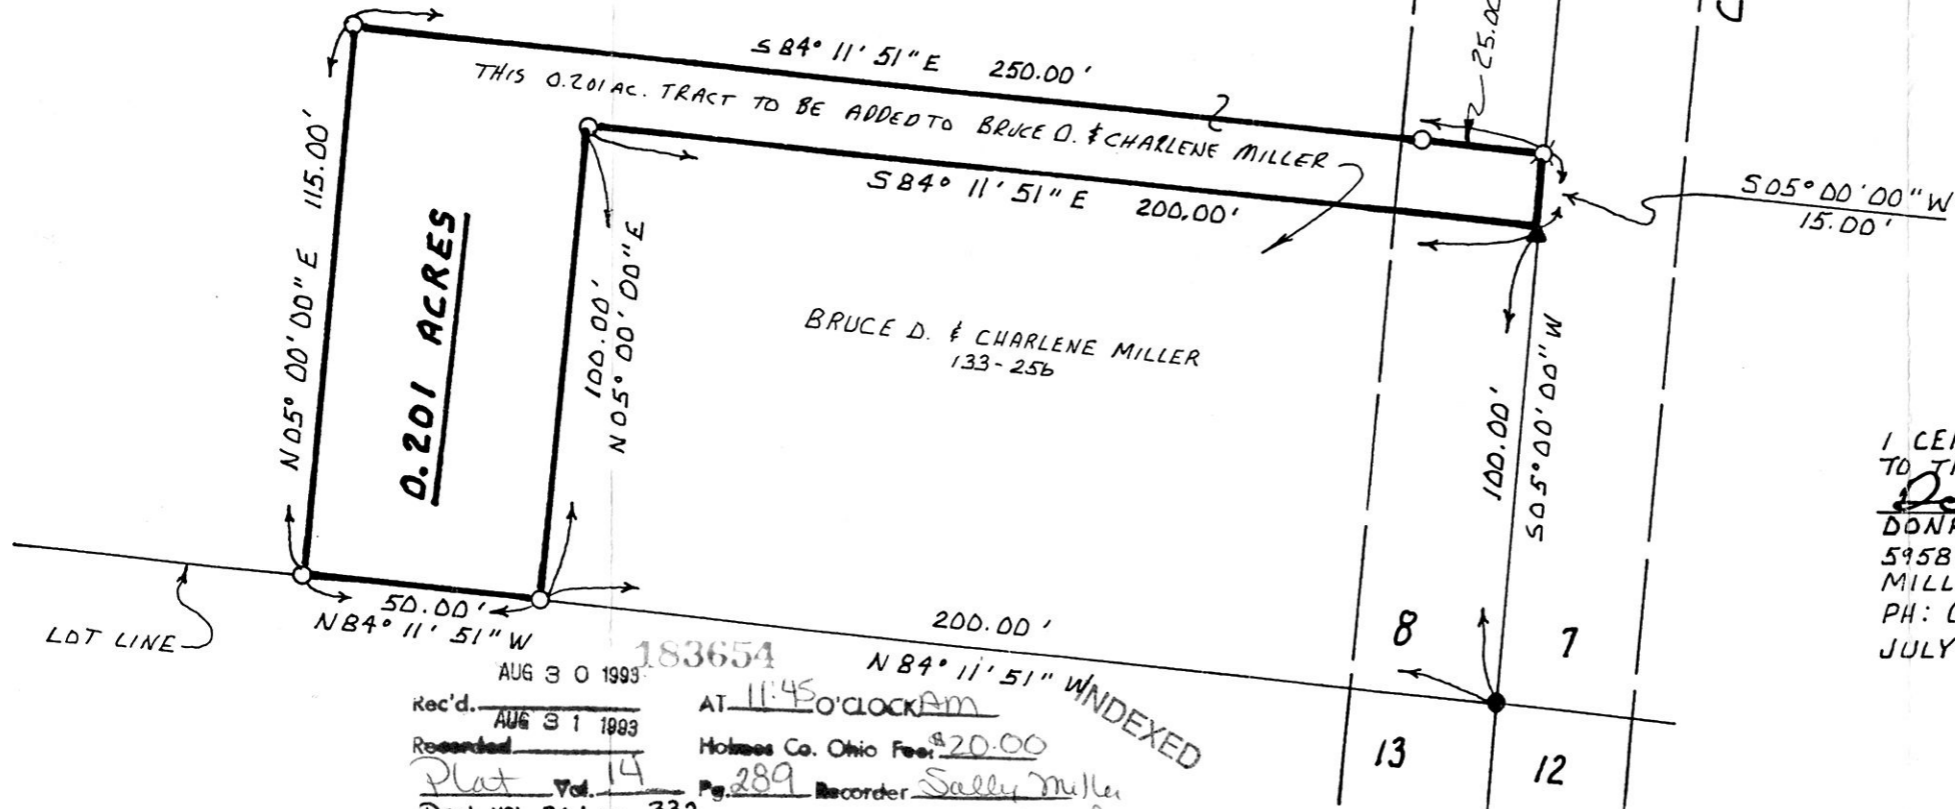

- SCALE: 1" = 40'
- ▲ R. R. SPIKE FOUND
 - IRON PIN FOUND
 - 5/8" REBAR WITH I.D. CAP SET. I.D. CAP MARKED "BAKER 6938"
 - ⊗ P.K. NAIL SET

- REFERENCES:
- DEED VOL. 175 PAGE 184
 - DEED VOL. 179 PAGE 491
 - DEED VOL. 197 PAGE 539
 - DEED VOL. 220 PAGE 222
 - DEED VOL. 133 PAGE 256
 - BEARINGS ASSUMED



I CERTIFY THIS SURVEY TO BE CORRECT
TO THE BEST OF MY KNOWLEDGE.
Donald C. Baker
DONALD C. BAKER P.S. 6938
5958 T.R. 322
MILLERSBURG, OHIO 44654
PH: (216) 674-4788
JULY 15, 1993

183654
AUG 30 1993
Rec'd. AUG 31 1993
Recorded
Plat Vol. 14 Pg. 289
Deed Vol. 261 pg. 332

AT 11:45 O'CLOCK AM
Holmes Co. Ohio Fee: \$20.00
Recorder Sally Miller Laurel

INDEXED

33193-BEC

PLAT APPROVED
8/27/93B