


CLARK TOWNSHIP
S.W. QTR. SECTION 14
T-8N; R-4W
HOLMES COUNTY, OHIO

This 1.000 acre parcel is approved for transfer only. The existing wastewater treatment system is unknown.

Dennis J. Meyers 8/18/93
Sanitarian Date

SPLIT APPROVED #930154

183810

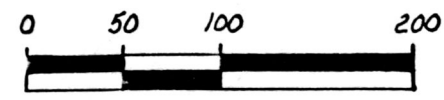

- SCALE: 1" = 100'
- IRON PIN FOUND
- STONE FOUND
- △ R.R. SPIKE SET
- 5/8" REBAR WITH I.D. CAP SET. I.D. CAP MARKED "BAKER 693B."

REFERENCES:

- DEED VOL. 242 PAGE 891
- DEED VOL. 222 PAGE 119
- DEED VOL. 182 PAGE 20
- DEED VOL. 243 PAGE 708
- BEARINGS FROM PLAT VOL. 4 PAGE 169



DELBERT R. & ELIZABETH TROYER
182-20
243-708



ANDY A. & MARIE MILLER
242-891

GARY G. & ROBERT L. MILLER
222-119

I CERTIFY THIS SURVEY TO BE CORRECT TO THE BEST OF MY KNOWLEDGE.

Donald C. Baker
DONALD C. BAKER P.S. 6938
5958 T.R. 322
MILLERSBURG, OHIO 44654
PH: (216) 674-4188
JULY 23, 1993

36193-BEC

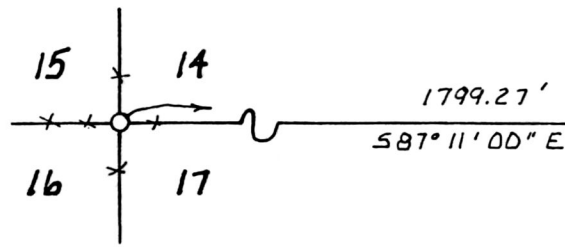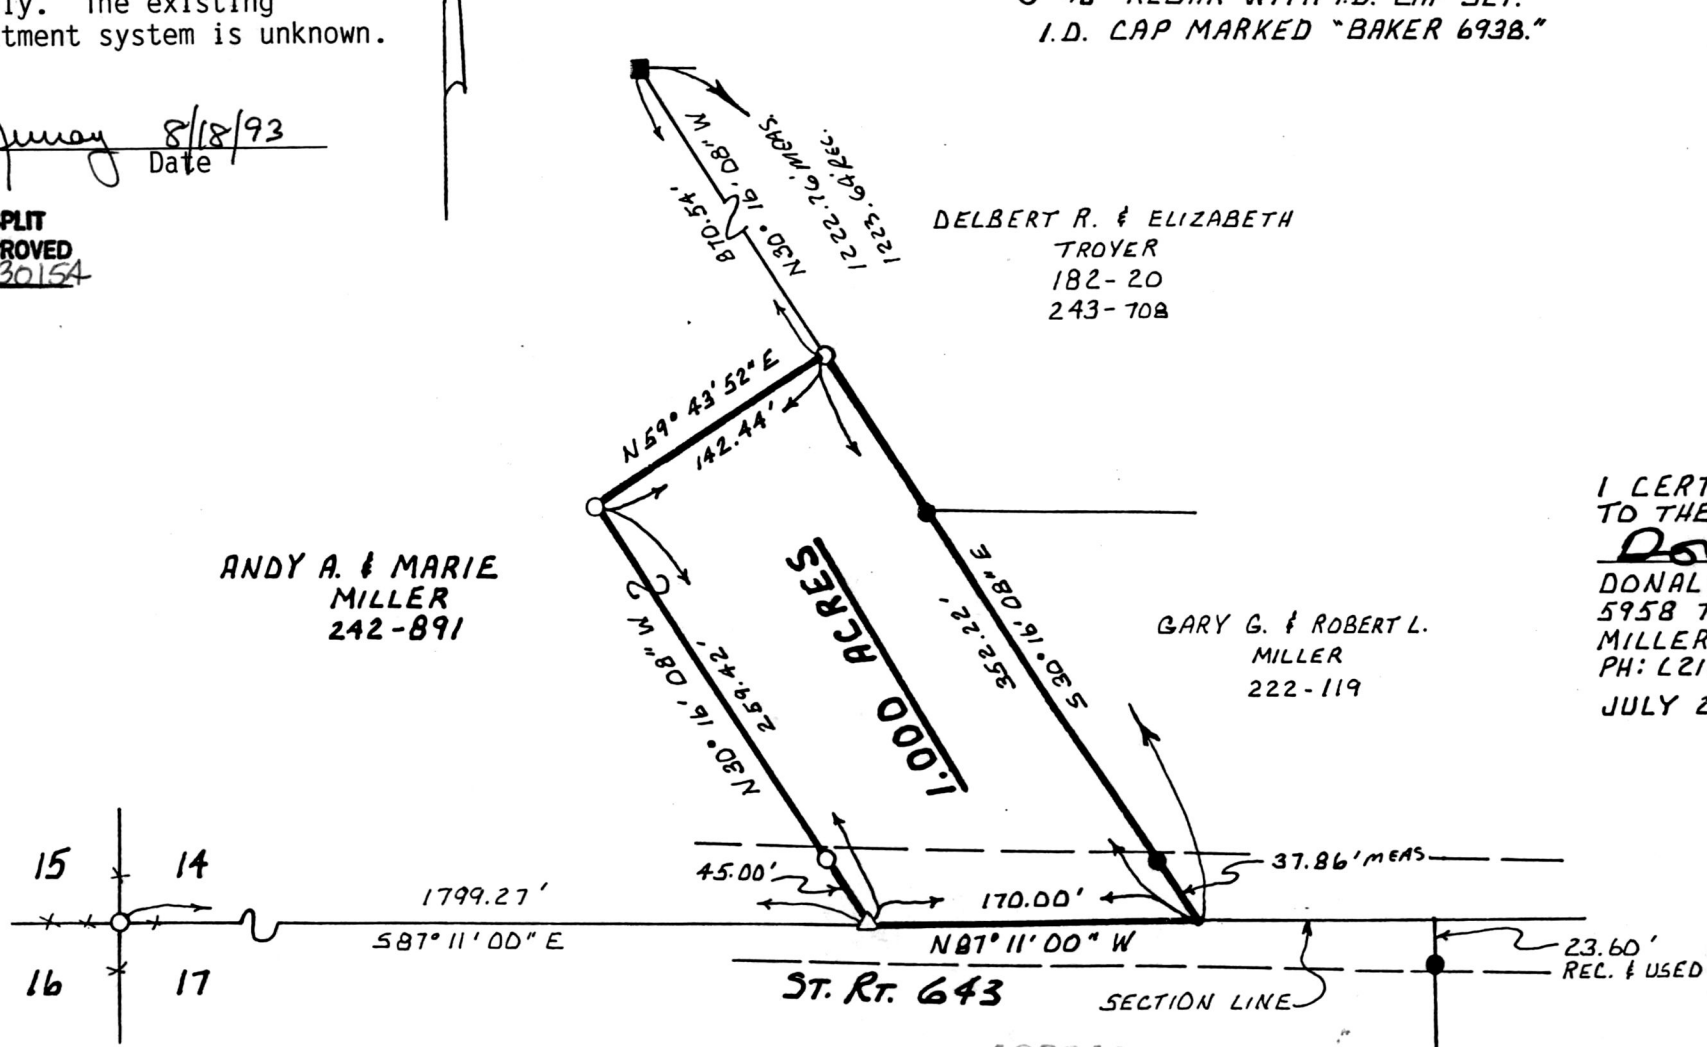

183810
 Rec'd. SEP 08 1993 AT 3:50 O'CLOCK P.M.
 Recorded SEP 09 1993 Holmes Co. Ohio Fee #20.00
 Plat Vol. 14 Pg. 295 Recorder Sally Miller
 Deed vol 242 pg 506
 INDEXED
 Garrett

PLAT APPROVED 8/30/93B