


PAINT TOWNSHIP
N.E. QTR. SECTION 36
T-15N; R-11W
HOLMES COUNTY, OHIO

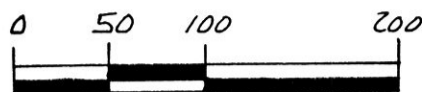


SCALE: 1" = 100'

- STONE FOUND
- IRON PIN FOUND
- 5/8" RE BAR WITH I.D. CAP SET
I.D. CAP MARKED "BAKER 6938"

REFERENCES:

- PLAT VOL. 7 PAGE 581
- PLAT VOL. 5 PAGE 12
- PLAT VOL. 7 PAGE 204
- PLAT VOL. 12 PAGE 719
- SURVEY RECORD 2 PAGE 104
- DEED VOL. 252 PAGE 303

BEARINGS FROM DEED VOL. 166
PAGE 98.

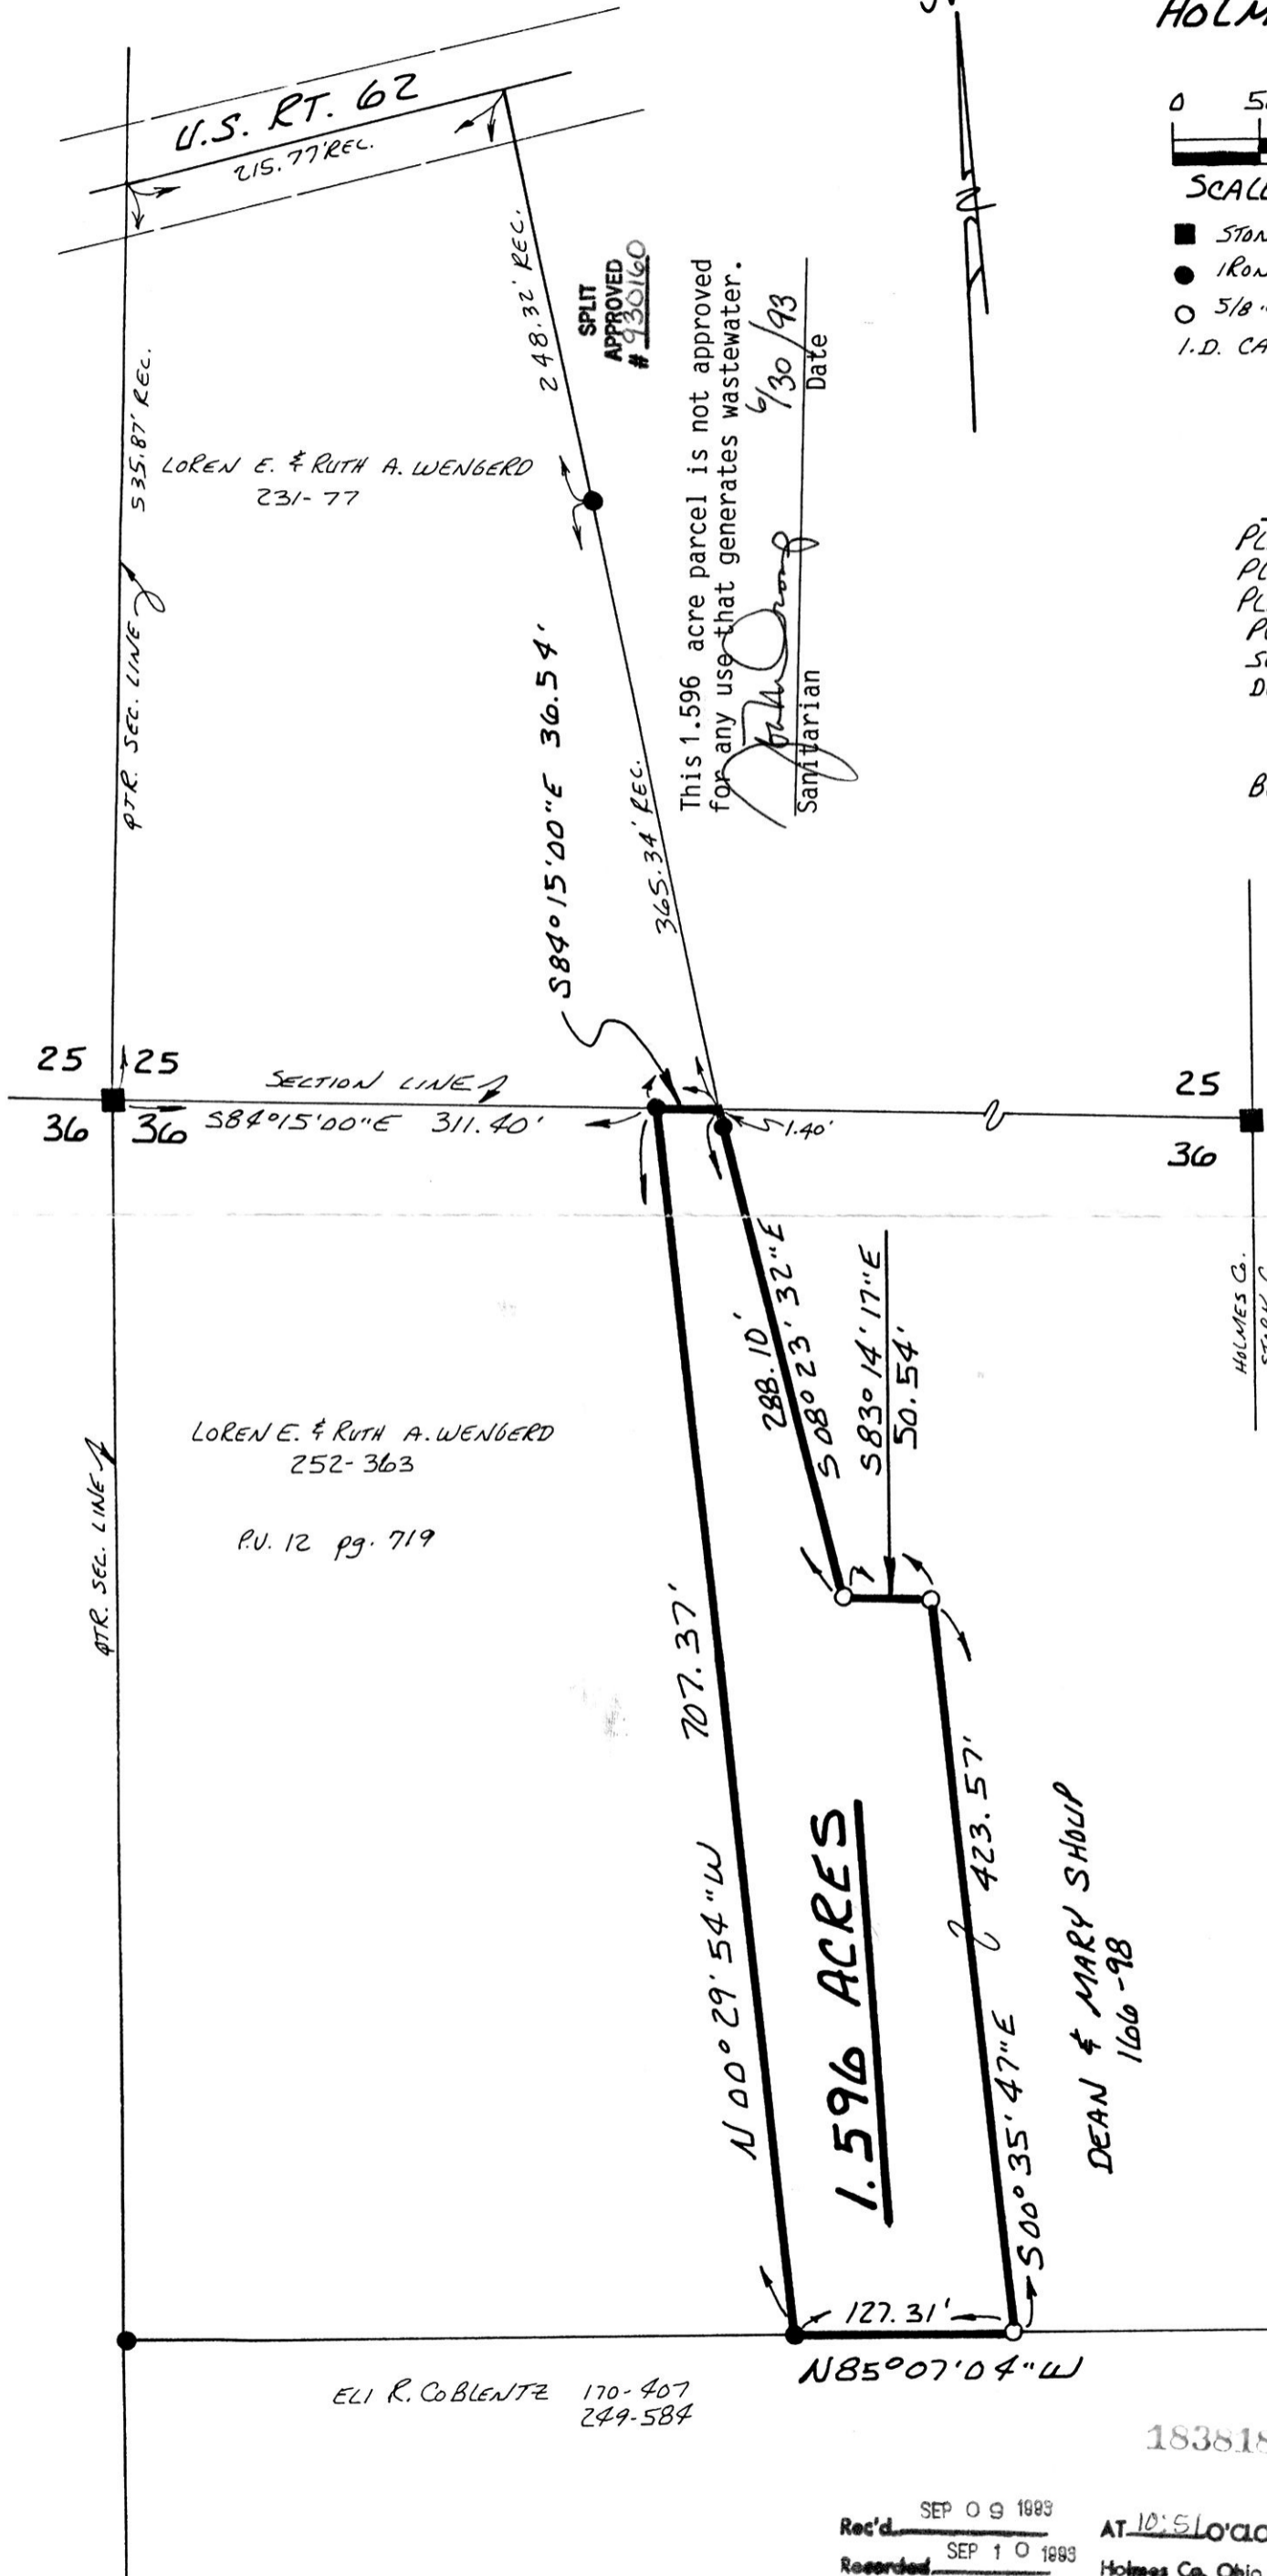

I CERTIFY THIS SURVEY TO BE CORRECT TO THE BEST OF MY KNOWLEDGE.

Donald C. Baker
DONALD C. BAKER P.S. 6938
5958 T.R. 322
MILLERSBURG, OHIO 44654
PH. (216) 674-4788

SEPT. 14, 1992

Rec'd SEP 09 1993 AT 10:51 O'CLOCK AM
 Recorded SEP 10 1993 Holmes Co. Ohio Fee: 420.00
 Plat Vol. 14 Pg. 297 Recorder: Sally Miller
 Deed vol. 261 pg. 515

INDEXED

PLAT APPROVED
9/1/93