



MONROE TOWNSHIP  
 1ST. QTR. LOT 31  
 T-9N; R-8W  
 HOLMES COUNTY, OHIO

183833

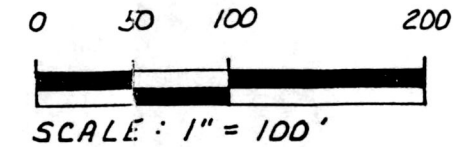


- IRON PIN FOUND
- STONE FOUND
- ▲ R.R. SPIKE FOUND
- 5/8" REBAR WITH I.D. CAP SET.  
I.D. CAP MARKED "BAKER 6938"

**REFERENCES:**  
 DEED VOL. 131 PAGE 435  
 DEED VOL. 248 PAGE 305  
 DEED VOL. 190 PAGE 885  
 DEED VOL. 140 PAGE 588 & 592  
 DEED VOL. 193 PAGE 360  
 DEED VOL. 193 PAGE 363  
 PLAT VOL. 7 PAGE 455  
 DEED VOL. 131 PAGE 114  
 DEED VOL. 244 PAGE 938

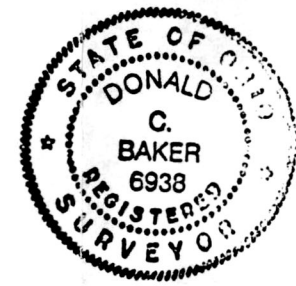

I CERTIFY THIS SURVEY TO BE  
 CORRECT TO THE BEST OF MY  
 KNOWLEDGE.  
*Donald C. Baker*  
 DONALD C. BAKER P.S. 6938  
 5958 T.R. 322  
 MILLERSBURG, OHIO 44654  
 PH: (216) 674-4788  
 AUGUST 17, 1993

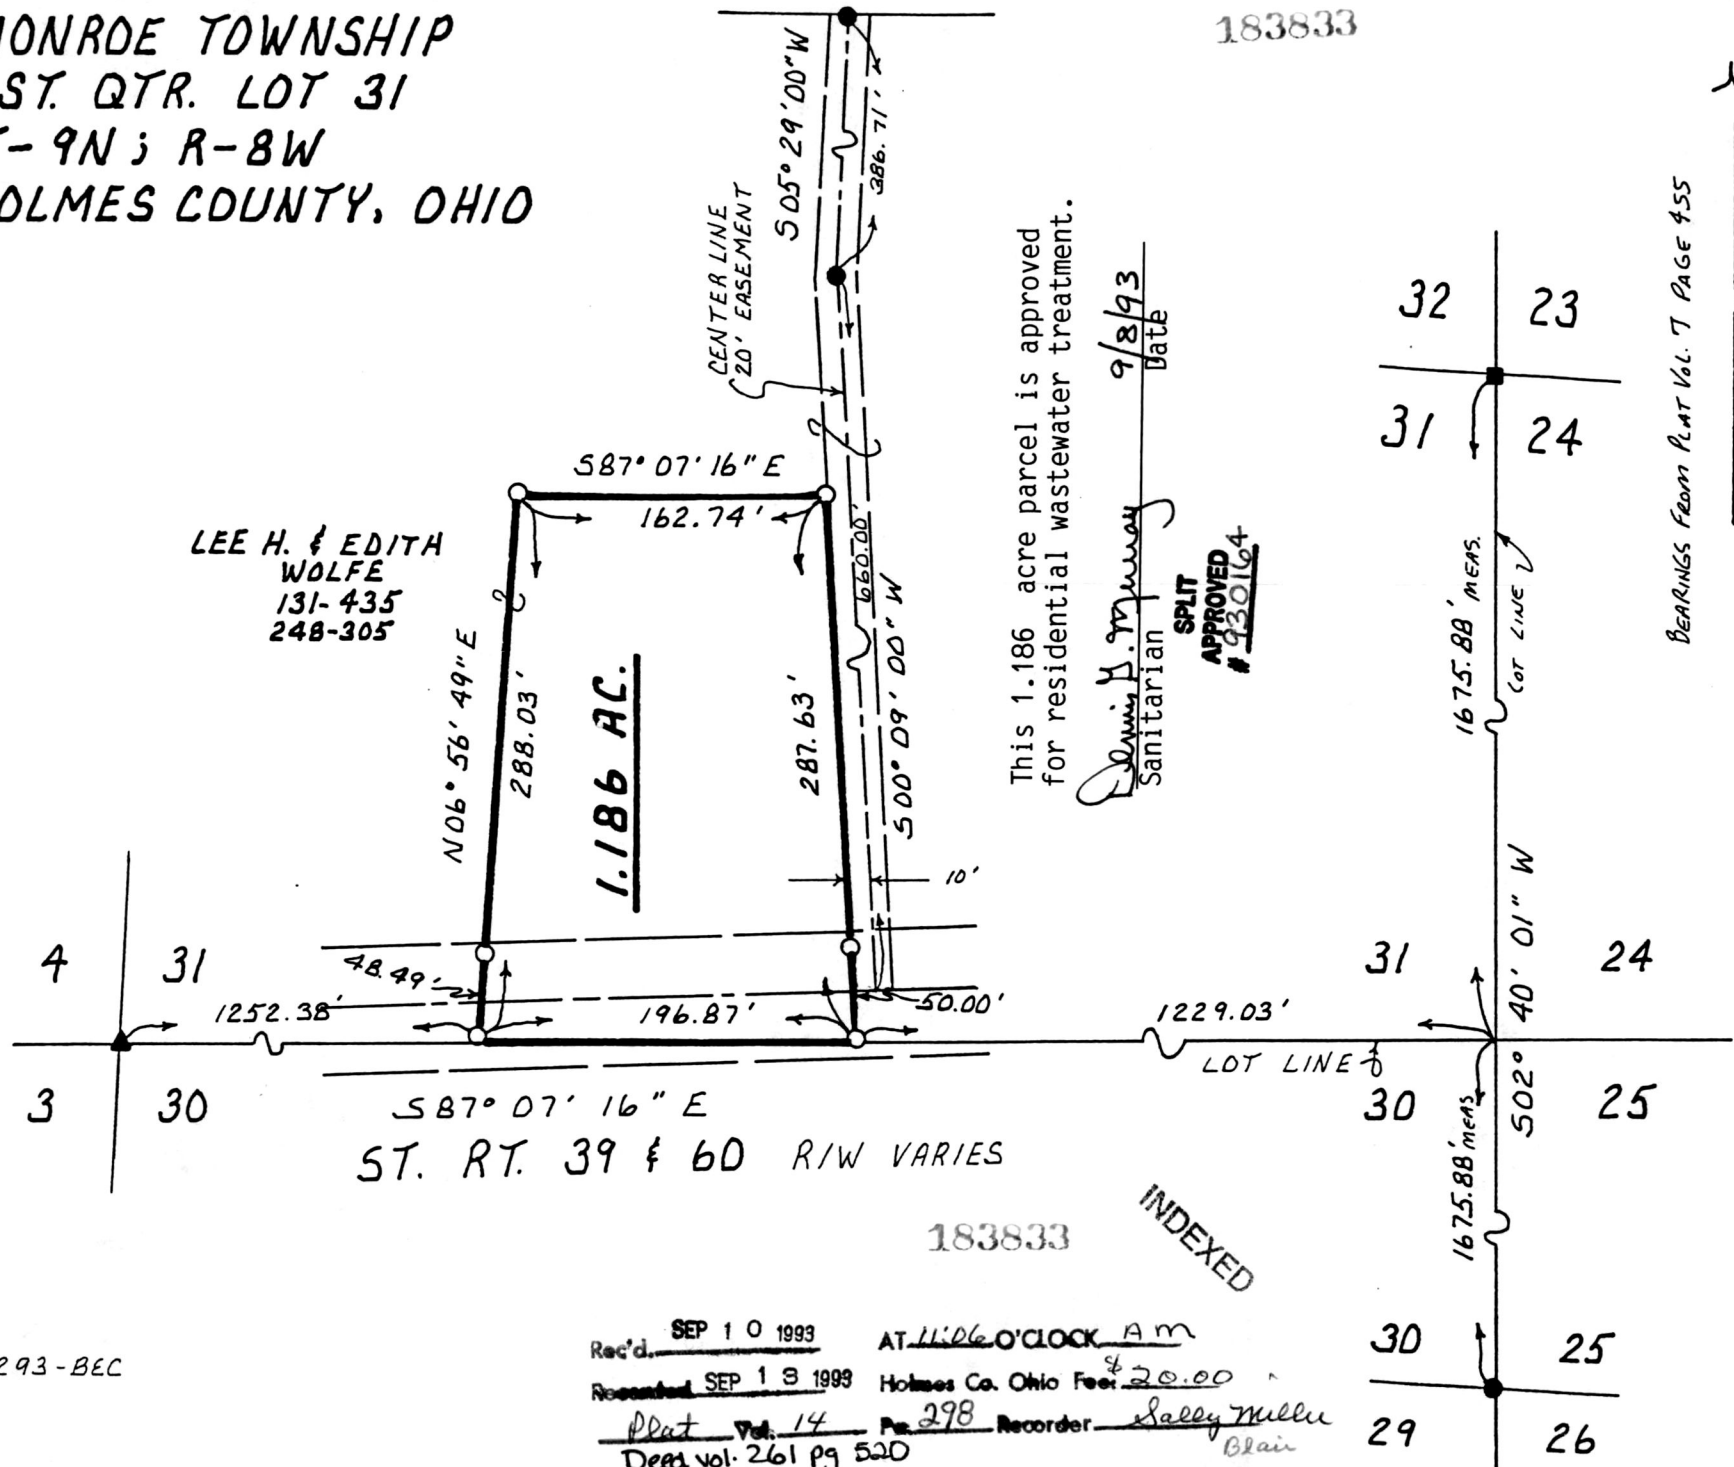

This 1.186 acre parcel is approved  
 for residential wastewater treatment.

*Denise H. Murray*  
 Sanitarian  
 9/8/93  
 Date  
 APPROVED  
 # 930164

BEARINGS FROM PLAT VOL. 7 PAGE 455

183833

INDEXED

Rec'd. SEP 10 1993 AT 11:06 O'CLOCK AM  
 Received SEP 13 1993 Holmes Co. Ohio Fee \$20.00  
 Plat Vol. 14 Pg. 298 Recorder Sally Miller  
 Deed vol. 261 pg 520 Blair

41293-BEC

PLAT APPROVED  
 9/10/93-b