


BERLIN TOWNSHIP
3RD QTR. LOT 20
T-9N ; R-5W
HOLMES COUNTY, OHIO




SCALE: 1" = 200'

- ▲ R.R. SPIKE FOUND
- △ R.R. SPIKE SET
- 5/8" REBAR WITH I.D. CAP SET.
I.D. CAP MARKED "BAKER 6938"

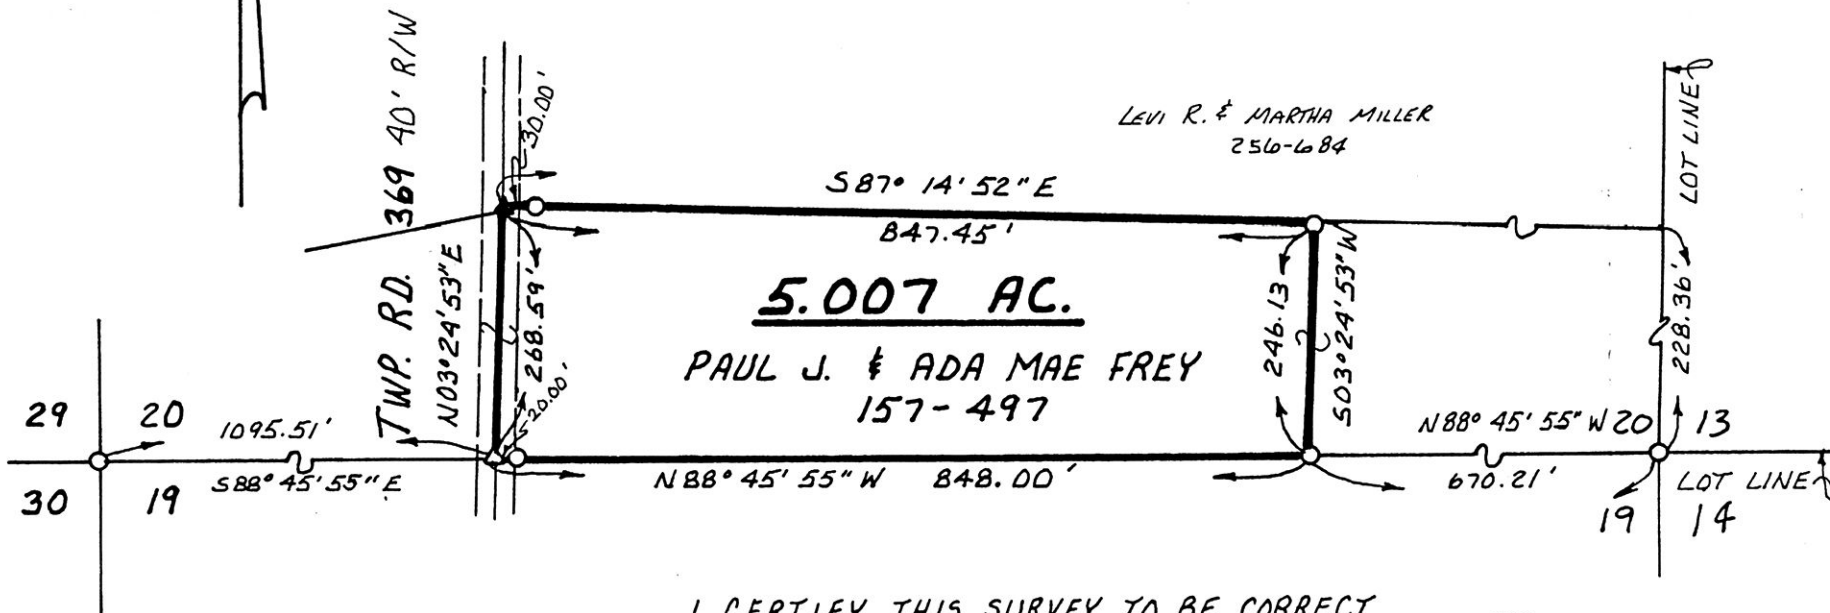

I CERTIFY THIS SURVEY TO BE CORRECT TO THE BEST OF MY KNOWLEDGE.

Donald C. Baker
 DONALD C. BAKER P.S. 6938
 5958 T.R. 322
 MILLERSBURG, OHIO 44654
 PH: (216) 674-4788

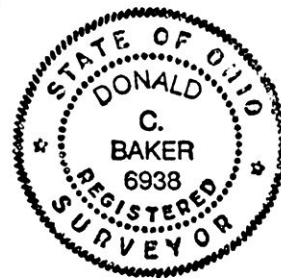

REFERENCES:

DEED VOL. 157 PAGE 497
DEED VOL 206 PAGE 68
BEARINGS ASSUMED

SEPTEMBER 10, 1993

Rec'd OCT 04 1999

AT 10:40 O'CLOCK A.M.

Recorded OCT 05 1999

Holmes Co. Ohio Fee: 20.00

Plat Vol. 14

pg. 316 Recorder: Sally Miller

PLAT APPROVED
10/4/93