

VILLAGE OF HOLMESVILLE
PART OF LOT 196
HOLMES COUNTY, OHIO

RESURVEY OF A ONE HALF ACRE PARCEL
DESCRIBED IN DEED VOL. 117 PAGE 345

REFERENCES:

- PLAT VOL. 7 PAGE 49
- PLAT VOL. 10 PAGE 670
- DEED VOL. 234 PAGE 839
- DEED VOL. 117 PAGE 345
- DEED VOL. 185 PAGE 287

BEARINGS FROM PLAT VOL. 10 PAGE 670

RAIRIE TWP.
T-13N; R-13W
SECTION 3

184249

INDEXED

Rec'd: OCT 12 1993 AT 2:42 O'CLOCK P.M.
 Recorded: OCT 13 1993 Holmes Co. Ohio Fee \$20.00
 Plat Vol. 14 Pg. 322 Recorder Jolly Mulu
 Deed vol. 261 pg. 885




SCALE: 1" = 50'

- IRON PIN FOUND
- 5/8" RE BAR WITH I.D. CAP SET
- I.D. CAP MARKED "BAKER 6938"

NOTE:

LOT 196 FORMERLY KNOWN AS OUT LOT B

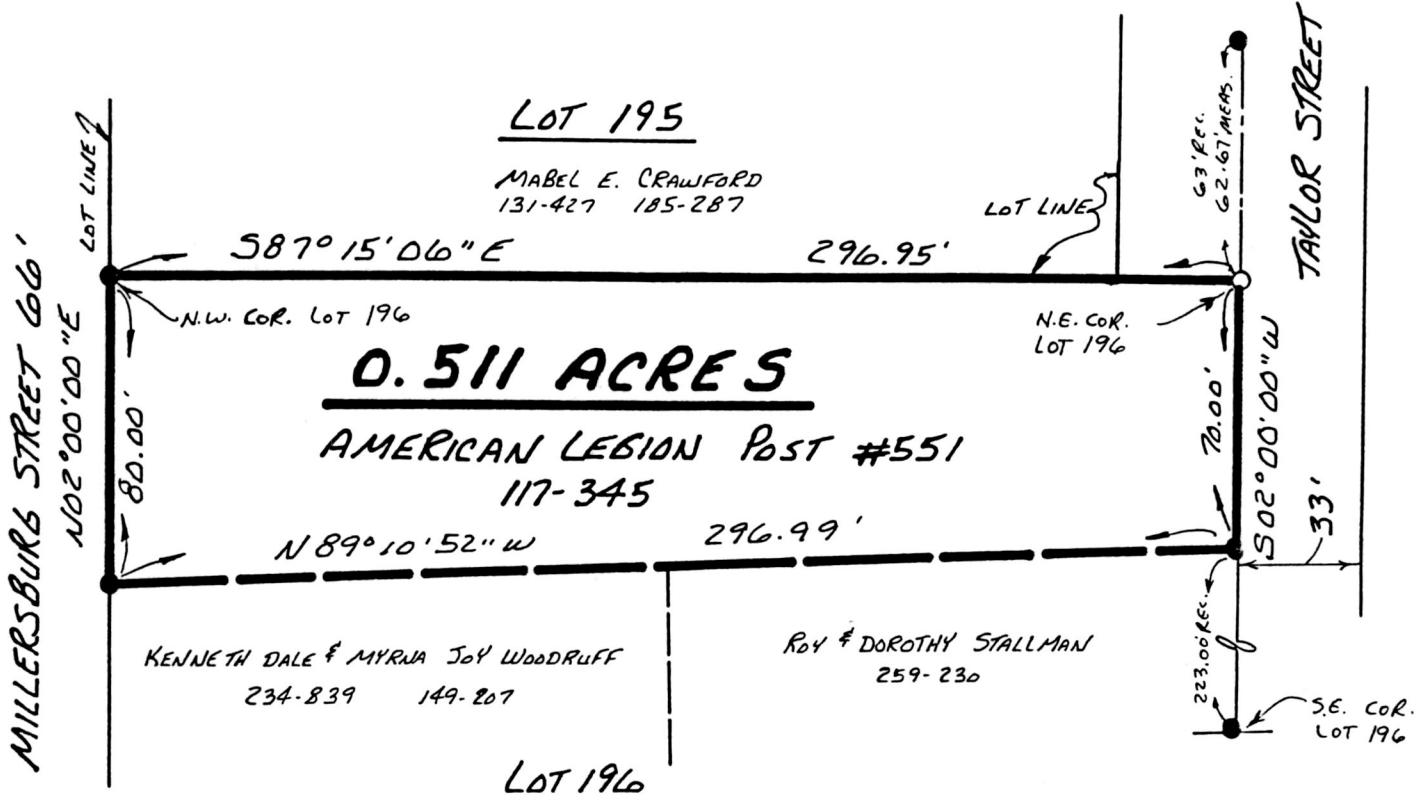

I CERTIFY THIS SURVEY TO BE CORRECT
TO THE BEST OF MY KNOWLEDGE.

Donald C. Baker
 DONALD C. BAKER P.S. 6938
 595B T.R. 322
 MILLERSBURG, OHIO 44654
 PH. (216) 674-4788

SEPT. 27, 1993

50493-MLS



PLAT APPROVED
10/8/93