


VILLAGE OF MILLERSBURG
HARDY TOWNSHIP, T-9N; R-7W
N.E. QTR. SECTION 22
HOLMES COUNTY, OHIO


0 20 40 80
SCALE: 1" = 40'
● IRON PIN FOUND
● P.K. NAIL FOUND
○ 5/8" REBAR WITH I.D. CAP SET.
I.D. CAP MARKED "BAKER 6938."

REFERENCES:
DEED VOL. 201 PAGE 66
DEED VOL. 30 PAGE 241
DEED VOL. 260 PAGE 474
DEED VOL. 146 PAGE 24
DEED VOL. 120 PAGE 507

BEARINGS FROM PLAT VOL. 13
PAGE 159

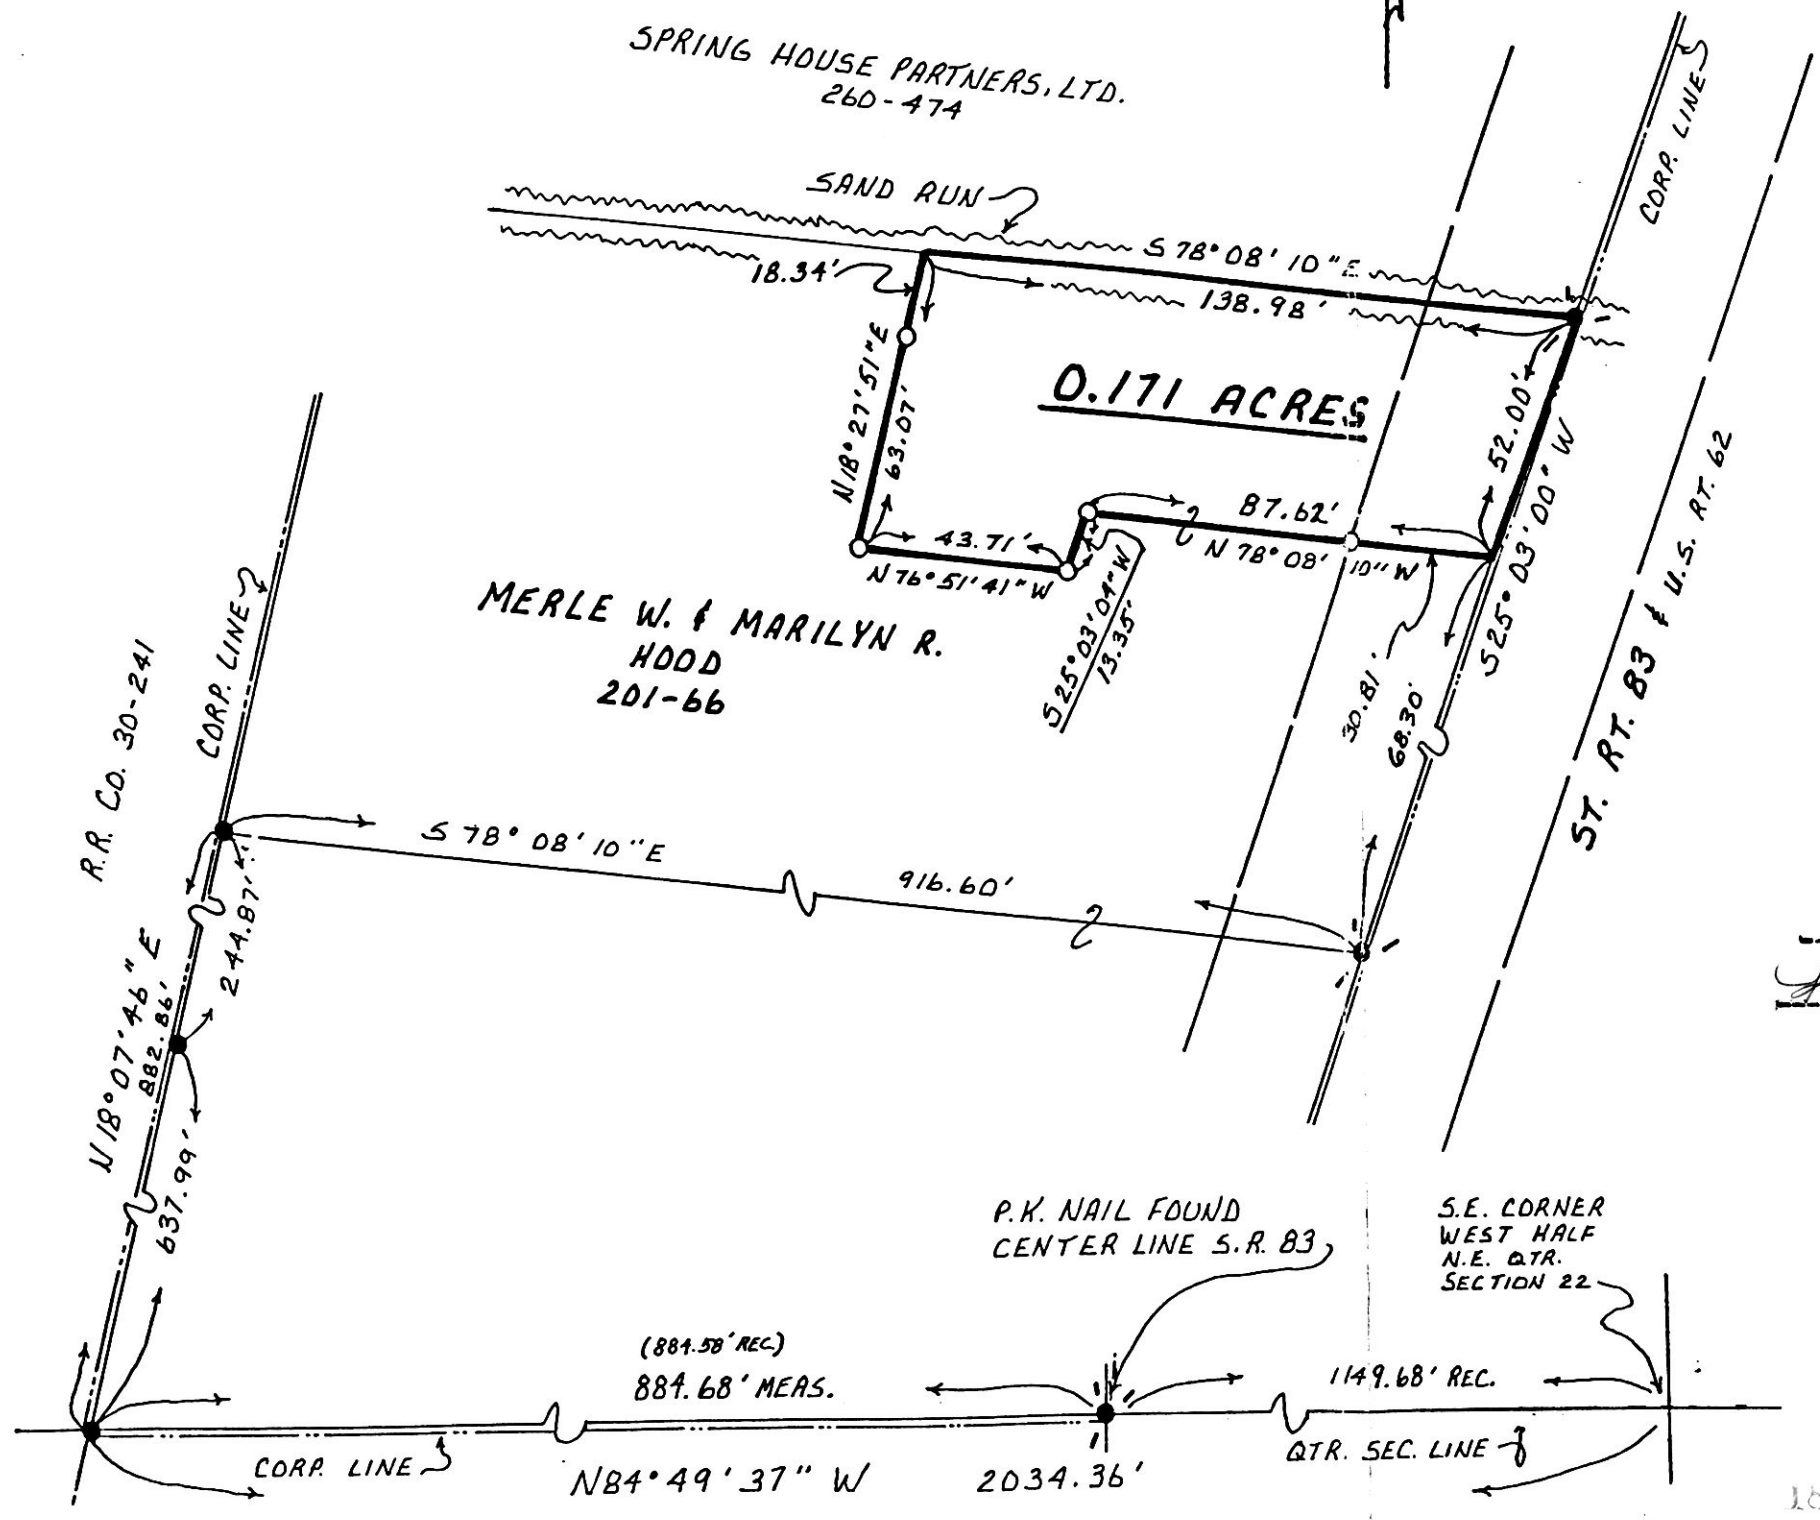

LOT SPLIT APPROVED BY
MILLERSBURG VILLAGE
9-27-93
Karen J. Shaffner, clerk

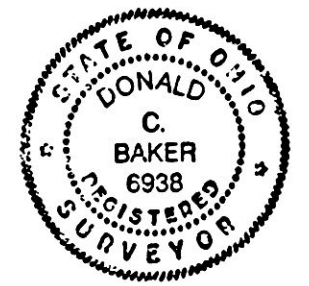

I CERTIFY THIS SURVEY TO BE
CORRECT TO THE BEST OF MY
KNOWLEDGE.
Donald C. Baker
DONALD C. BAKER P.S. 6938
5958 T.R. 322
MILLERSBURG, OHIO 44654
PH: (216) 674-4788
AUGUST 4, 1993

F VOL 14 PAGE 324

184291
Rec'd OCT 14 1993 AT 10:45 O'CLOCK AM
Registered OCT 15 1993 Holmes Co. Ohio Fee: \$20.00
Plat Vol. 14 Pg. 324 Recorder: Sally Miller
Deed vol. 261 pg. 909

38293-BEC
INDEXED
PLAT APPROVED
10/12/93