


184445

KNOX TOWNSHIP 2<sup>ND</sup> QTR  
LOT 4 T-9N R-9W  
HOLMES COUNTY, OHIO

VOL 14 PAGE 334

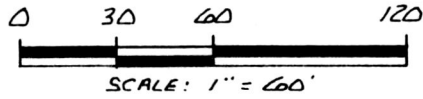

- IRON PIN FOUND
- ▲ R.R. SPIKE SET
- 5/8" REBAR WITH I.D. CAP SET  
I.D. CAP MARKED BAKER "6938"

REFERENCES:

BEARING ALONG LOT LINE FROM  
PLAT VOL. B PAGE 653  
DEED VOL. 110 PAGE 533




I CERTIFY THIS SURVEY TO BE CORRECT  
TO THE BEST OF MY KNOWLEDGE.

*Donald C Baker*

DONALD C. BAKER P.S. 6938  
4321 TR 252  
GLENMONT, OH.

APRIL 26, 1988

PLAT APPROVED  
10/20/93

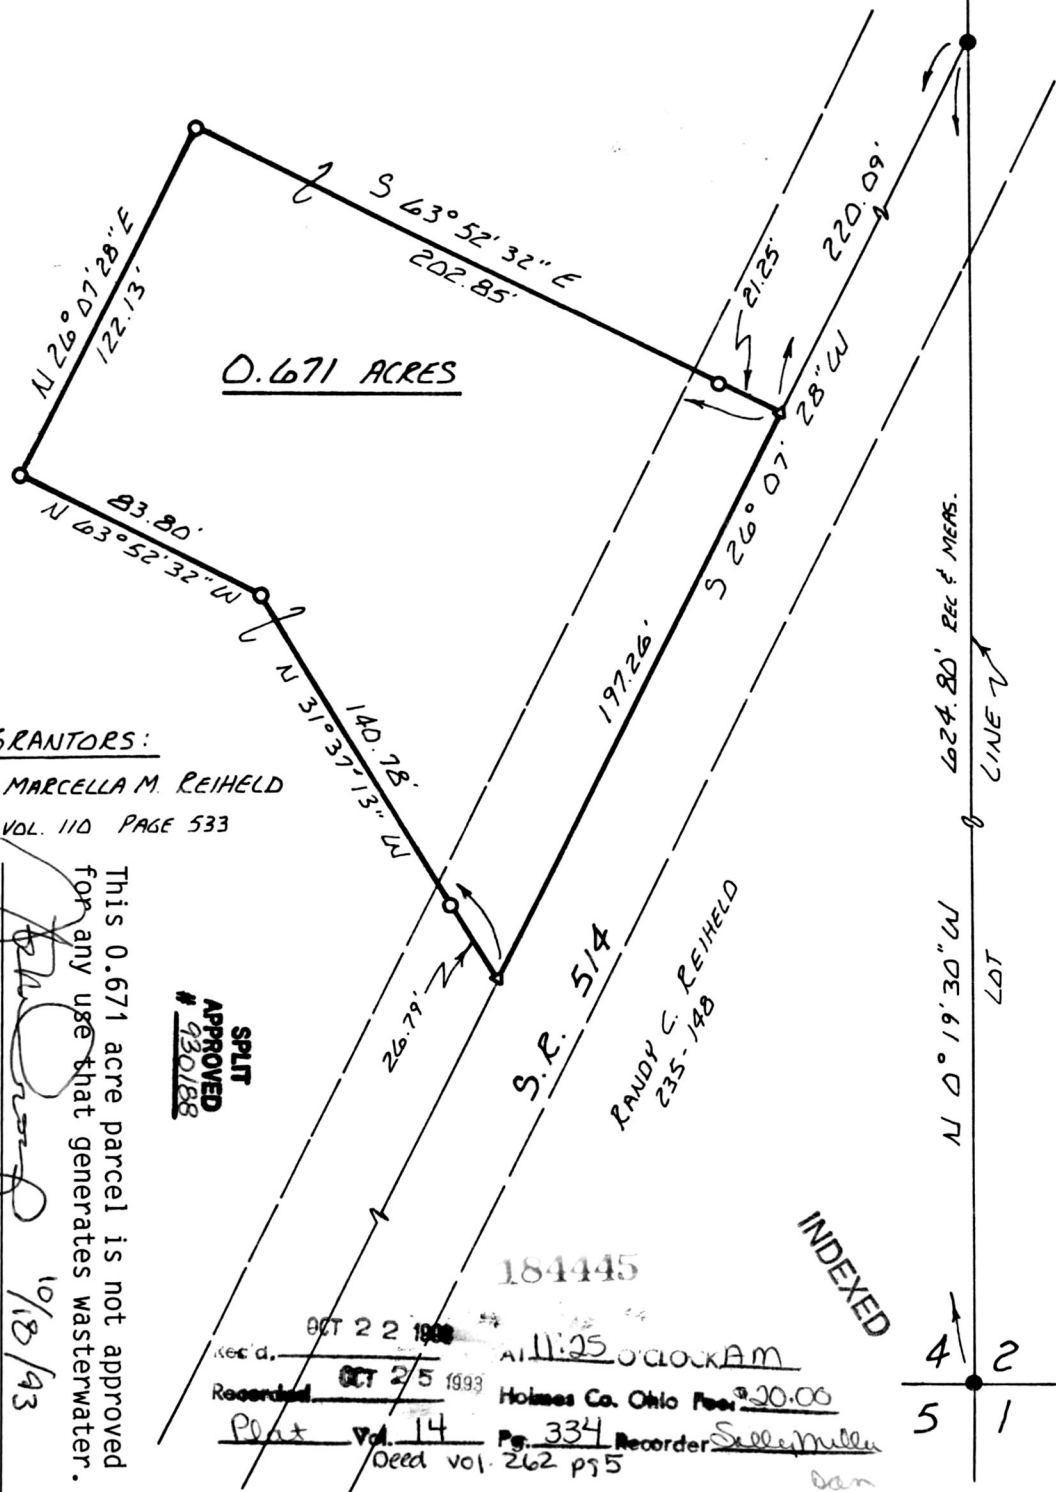

GRANTORS:

PAUL E. & MARCELLA M. REIHELD  
DEED VOL. 110 PAGE 533

This 0.671 acre parcel is not approved for any use that generates wastewater.

*[Signature]*  
Sanitarian

Date 10/18/93

SPLIT APPROVED # 930188

INDEXED

184445

REC'D. OCT 22 1988 11:25 O'CLOCK AM  
Recorded OCT 25 1993 Holmes Co. Ohio Fee \$20.00  
Plat Vol. 14 Pg. 334 Recorder *[Signature]*  
Deed vol. 262 pg 5

4 2  
5 1