

HARDY TOWNSHIP
 1ST. QTR. PART OF LOT 31
 T-9N; R-7W
 HOLMES COUNTY, OHIO

184497




SCALE: 1" = 100'

- ▲ R.R. SPIKE FOUND
- IRON PIN FOUND
- 5/8" RE BAR WITH I.D. CAP SET
- I.D. CAP MARKED "BAKER 6938"

REFERENCES:

- DEED VOL. 236 PAGE 308
- DEED VOL. 231 PAGE 394
- DEED VOL. 8 PAGE 663
- PLAT VOL. 11 PAGE 100

BEARINGS FROM DEED VOL. 254 PAGE 648

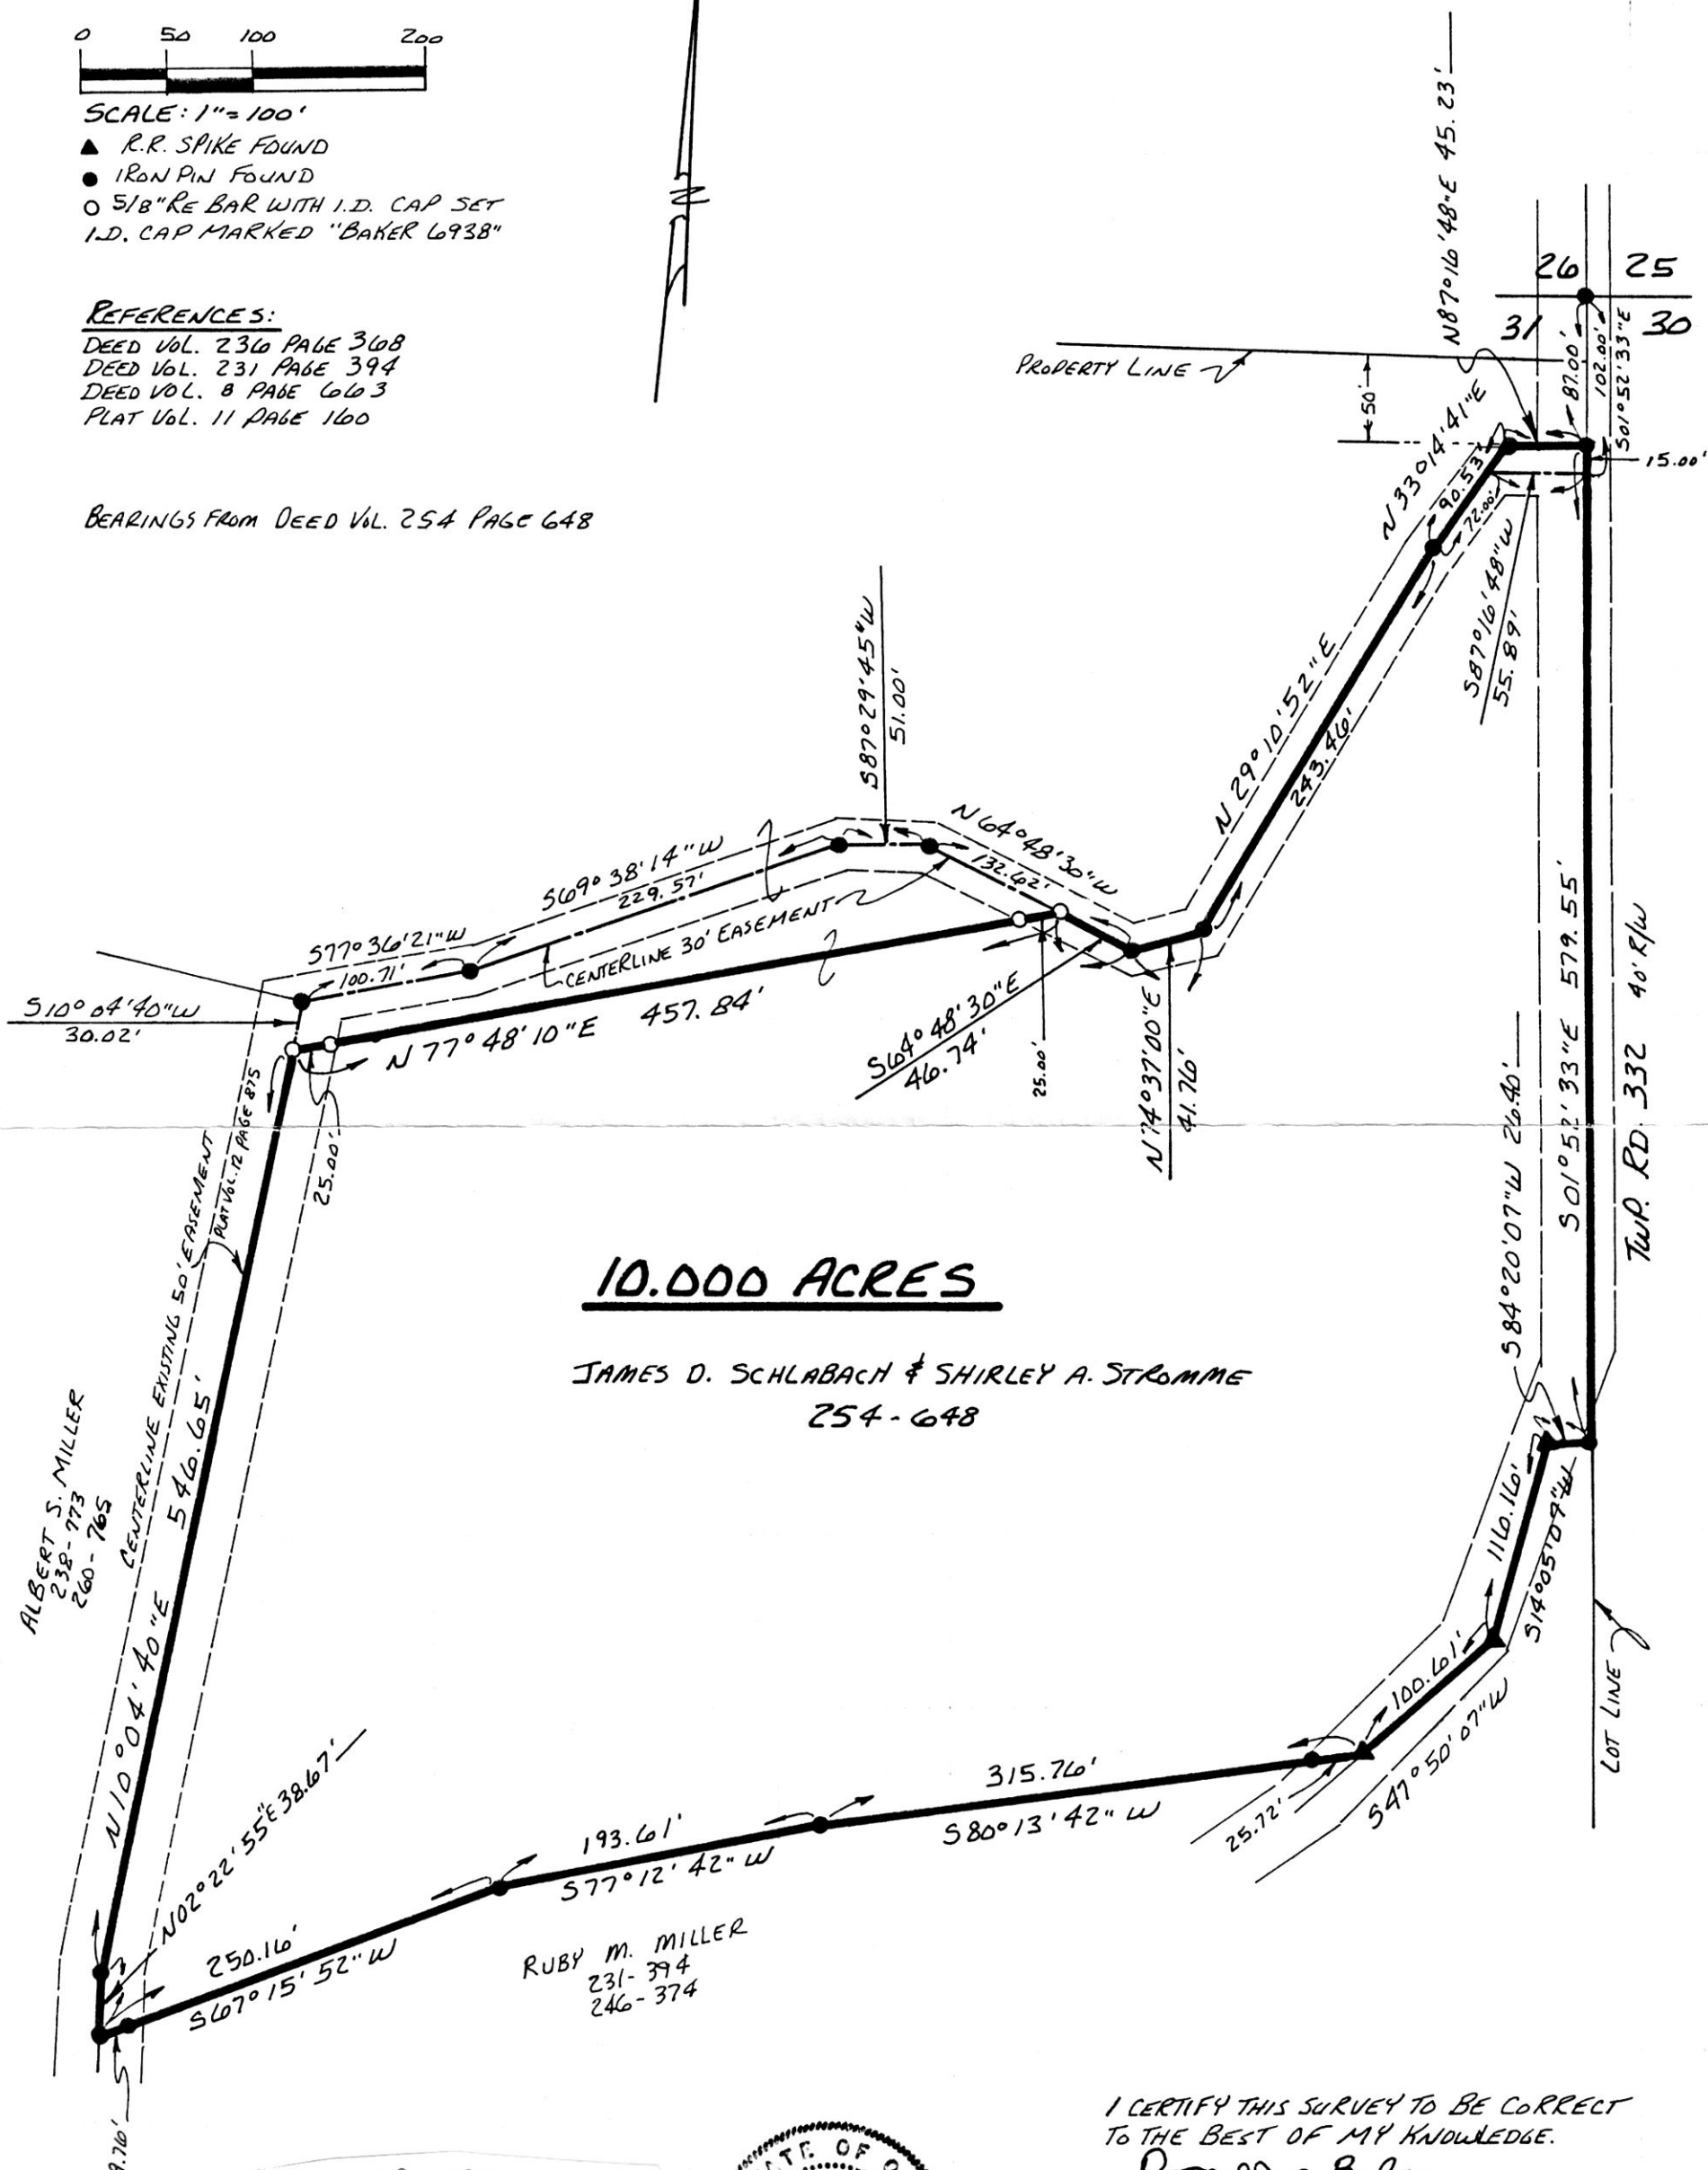

10.000 ACRES

JAMES D. SCHLABACH & SHIRLEY A. STROMME
 254-648

ALBERT S. MILLER
 238-773
 260-765

RUBY M. MILLER
 231-374
 246-374

I CERTIFY THIS SURVEY TO BE CORRECT TO THE BEST OF MY KNOWLEDGE.

Donald C. Baker

DONALD C. BAKER P.S. 6938
 5958 T.R. 322
 MILLERSBURG, OHIO 44634
 PH. (216) 674-4788
 OCT. 13, 1993

54793-MLS



184497
 Rec'd. OCT 26 1893 AT 2:33 O'CLOCK PM
 Recorded OCT 27 1998 Holmes Co. Ohio Fees \$ 20.00
 Plat Vol. 14 Pg. 338 Recorder Sally Malone
 Deed vol. 26-2 pg 37