


184516

CLARK TOWNSHIP  
 N.W. & S.W. QTRS. SECTION 5  
 T-8N ; R-5W  
 HOLMES COUNTY, OHIO

MECHANIC TOWNSHIP  
 S.E. QTR. SECTION 1  
 T-8N ; R-6W  
 HOLMES COUNTY, OHIO

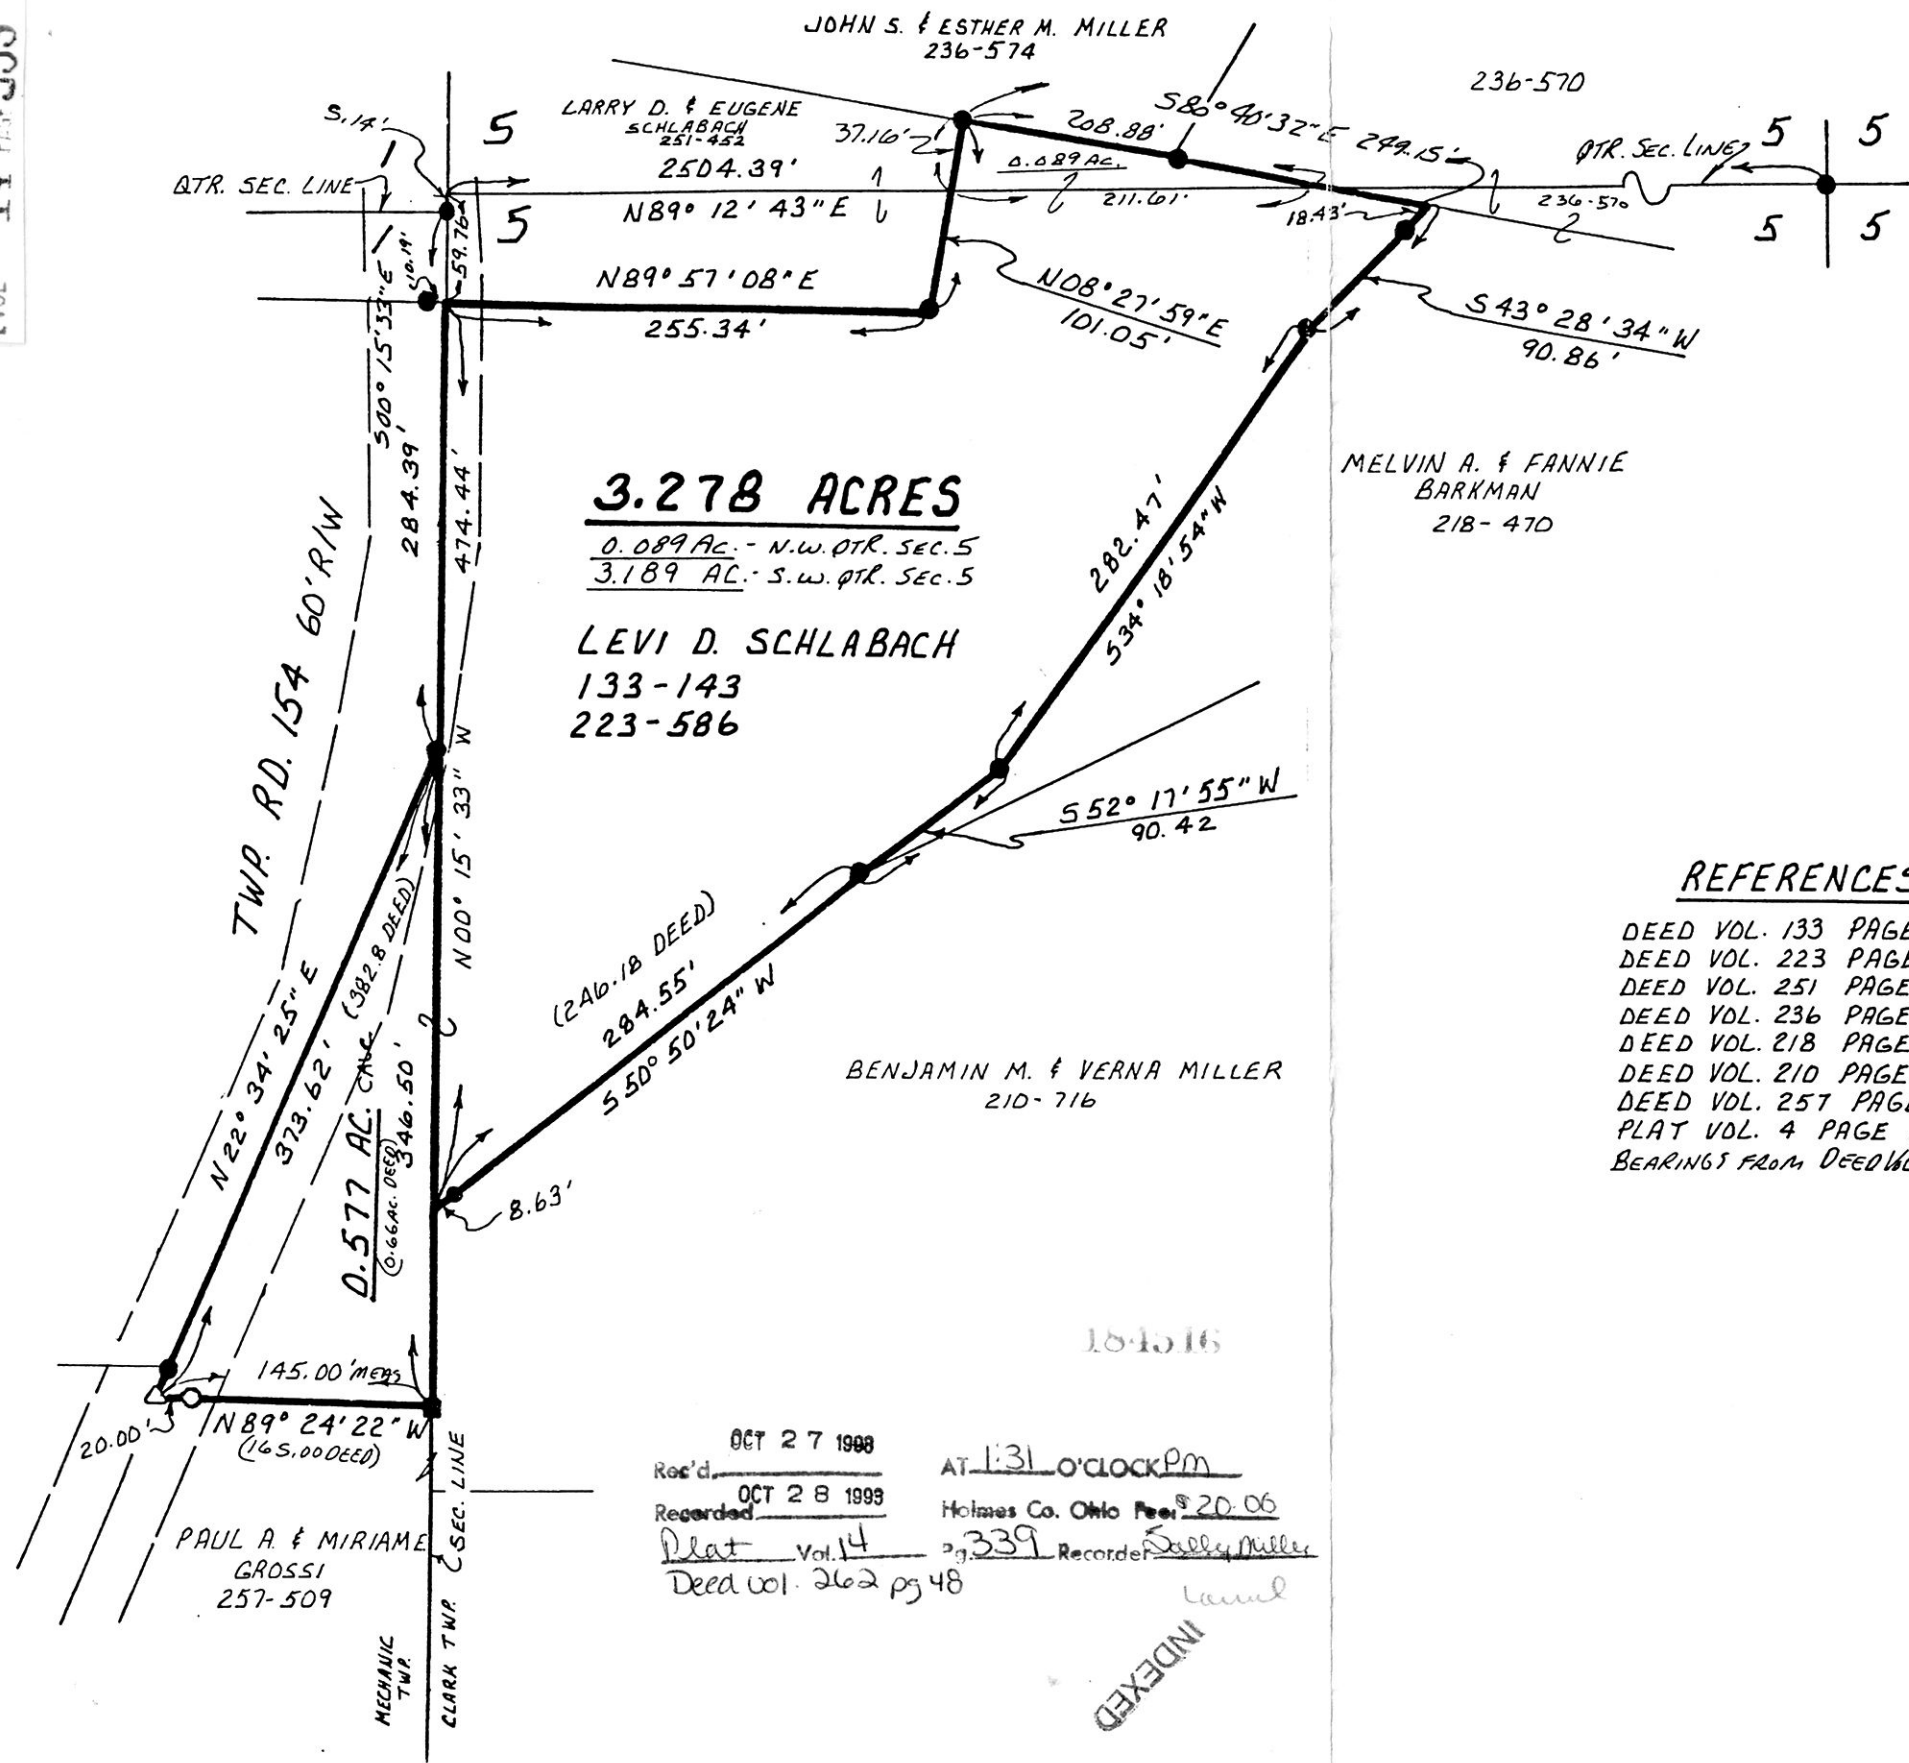


**3.278 ACRES**  
 0.089 AC. - N.W. QTR. SEC. 5  
 3.189 AC. - S.W. QTR. SEC. 5  
**LEVI D. SCHLABACH**  
 133-143  
 223-586

MELVIN A. & FANNIE  
 BARKMAN  
 218-470

BENJAMIN M. & VERNA MILLER  
 210-716

PAUL A. & MIRIAM E.  
 GROSSI  
 257-509

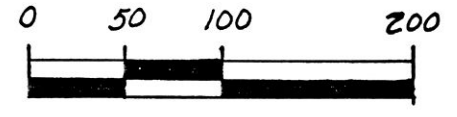

- SCALE: 1" = 100'
- IRON PIN FOUND
  - STONE FOUND
  - △ R.R. SPIKE SET
  - 5/8" REBAR WITH I.D. CAP SET.  
 I.D. CAP MARKED "BAKER 6938."

**REFERENCES:**

- DEED VOL. 133 PAGE 143
- DEED VOL. 223 PAGE 586
- DEED VOL. 251 PAGE 452
- DEED VOL. 236 PAGE 574
- DEED VOL. 218 PAGE 470
- DEED VOL. 210 PAGE 716
- DEED VOL. 257 PAGE 509
- PLAT VOL. 4 PAGE 109
- BEARINGS FROM DEED VOL. 248 PG. 327



I CERTIFY THIS SURVEY TO BE CORRECT TO THE BEST OF MY KNOWLEDGE.

*Donald C. Baker*  
 DONALD C. BAKER P.S. 6938  
 5958 T.R. 322  
 MILLERSBURG, OHIO 44654  
 PH: (216) 674-4788

AUGUST 20, 1993

Rec'd. OCT 27 1998  
 Recorded OCT 28 1998  
 Plat Vol. 14 pg. 339  
 Deed vol. 262 pg. 48  
 AT 1:31 o'clock PM  
 Holmes Co. Ohio Fee \$20.00  
 Recorder Sally Miller

INDEXED

40293-BEC

PLAT APPROVED  
 10/27/93 B