
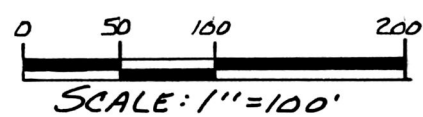


PAINT TOWNSHIP
N.W. QTR. SECTION 29
T-15N; R-11W
HOLMES COUNTY, OHIO

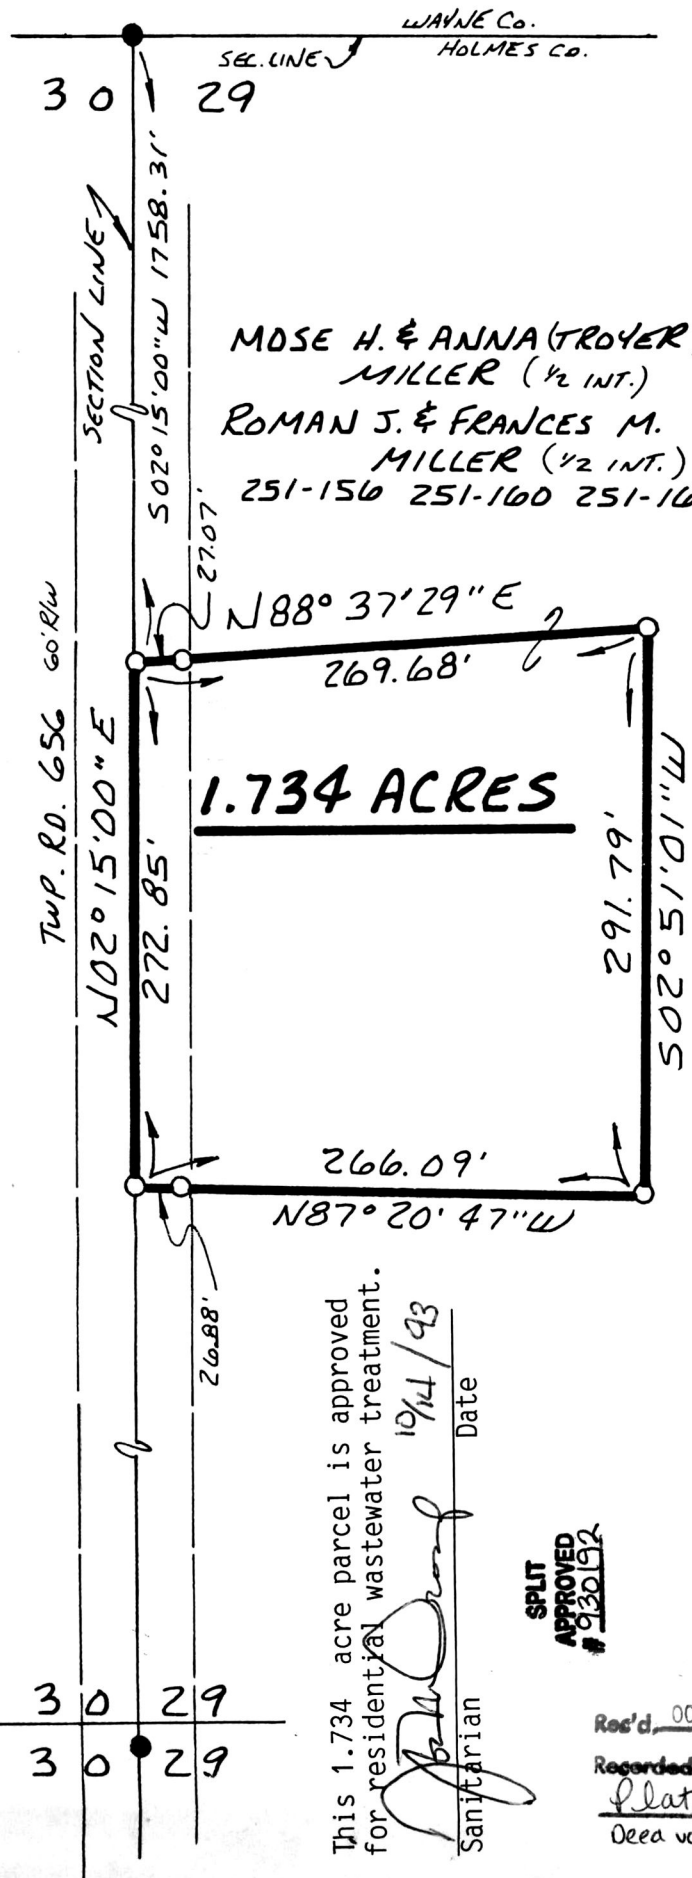


- IRON PIN FOUND
- 5/8" RE BAR WITH I.D. CAP SET
I.D. CAP MARKED "BAKER 6938"

REFERENCE S:

- PLAT VOL. 5 PAGE 75
- PLAT VOL. 5 PAGE 76
- PLAT VOL. 8 PAGE 141
- DEED VOL. 216 PAGE 385
- DEED VOL. 251 PAGE 162

BEARINGS FROM DEED VOL. 251
PAGE 162

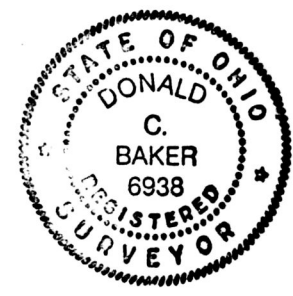

I CERTIFY THIS SURVEY TO BE
CORRECT TO THE BEST OF MY
KNOWLEDGE.

Donald C Baker
DONALD C. BAKER P.S. 6938
5958 T.R. 322
MILCERSBURG, OHIO 44654
PH. (216) 674-4788

This 1.734 acre parcel is approved
for residential wastewater treatment.
10/14/93
Date
Sanitarian

SPLIT
APPROVED
930192

184577

JULY 21, 1992
INDEXED 29492-MLS

Rec'd OCT 29 1998

AT 2:51 O'CLOCK P.M.

Recorded NOV 01 1998

Holmes Co. Ohio Fee 20.00

Plat Vol. 14

Pg. 344 Recorder Jolly Miller PLAT APPROVED
10/28/93 B

Deed vol. 262 ps. 112

Ralph Lehman.