


184656

SURVEY OF A 50' EASEMENT

KNOX TOWNSHIP
S.E. QTR. SECTION 20
T-19N R-15W
HOLMES COUNTY, OHIO

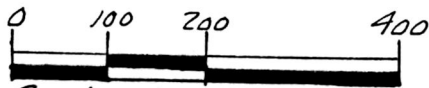

SCALE: 1" = 200'

- STONE FOUND
- IRON PIN FOUND
- 5/8" REBAR WITH I.D. CAPSET
I.D. CAP MARKED "BAKER 6938"

REFERENCES:

DEED VOL. 178 PAGE 6
DEED VOL. 145 PAGE 203
PLAT VOL. 8 PAGE 250 BEARINGS FROM SAME



I CERTIFY THIS SURVEY TO BE CORRECT TO THE BEST OF MY KNOWLEDGE.

Donald C. Baker
DONALD C. BAKER P.S. 6938
5958 T.R. 322
MILLERSBURG, OHIO 44654
PH. (216) 674-4788

JULY 30, 1993 184656

37393-MLS

Res'd: NOV 04 1993

Recorded NOV 05 1993

Plat. Vol. 14


Deed vol. 262 pg 170

AT 11:35 O'CLOCK A.M.

Holmes Co. Ohio Fee \$20.00

Pg. 350 Recorder Sally Miller

INDEXED

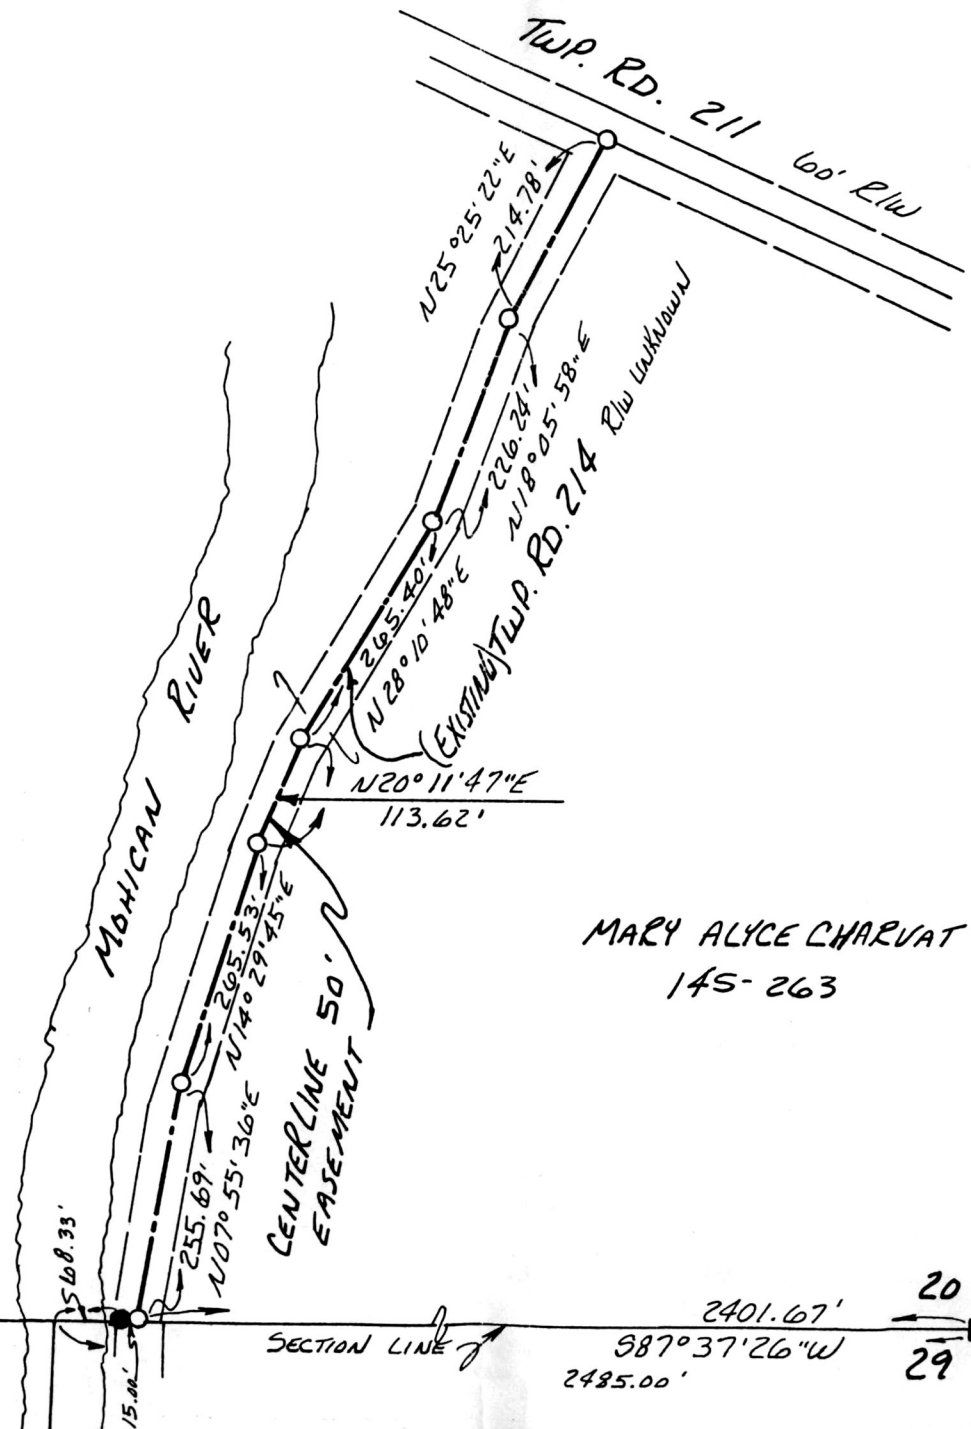

MARY ALYCE CHARVAT
145-263

EXHIBIT A

VOL 14 PART 350

20.00

PLAT APPROVED
11-3-93