

KNOX TOWNSHIP
2ND. QTR. LOT 4
T-9N; R-9W
HOLMES COUNTY, OHIO



SCALE: 1" = 300'

- IRON PIN FOUND
- △ R.R. SPIKE SET
- 5/8" RE BAR WITH I.D. CAP SET
- I.D. CAP MARKED "BAKER 6938"

REFERENCES:

- PLAT VOL. 11 PAGE 82
- PLAT VOL. 4 PAGE 81
- PLAT VOL. 4 PAGE 102
- PLAT VOL. 4 PAGE 135
- SURVEY RECORD 3-209
- DEED VOL. 177 PAGE 171
- DEED VOL. 177 PAGE 173
- SURVEY RECORD 1 PAGE 46
- BEARINGS FROM DEED VOL. 177 PAGE 173

I CERTIFY THIS SURVEY TO BE CORRECT
TO THE BEST OF MY KNOWLEDGE.

Donald C. Baker
DONALD C. BAKER P.S. 6938
5958 T.R. 322
MILLERSBURG, OHIO 44654
PH. (216) 674-4788



185013

Res'd. NOV 24 1999

AT 11:21 O'CLOCK A.M.

Recorded NOV 29 1999


Holmes Co. Ohio Fee \$20.00

Plat Vol. 14 Pg. 370

Recorder Sally Miller

Deed vol. 262 pg. 464

J. Wattman

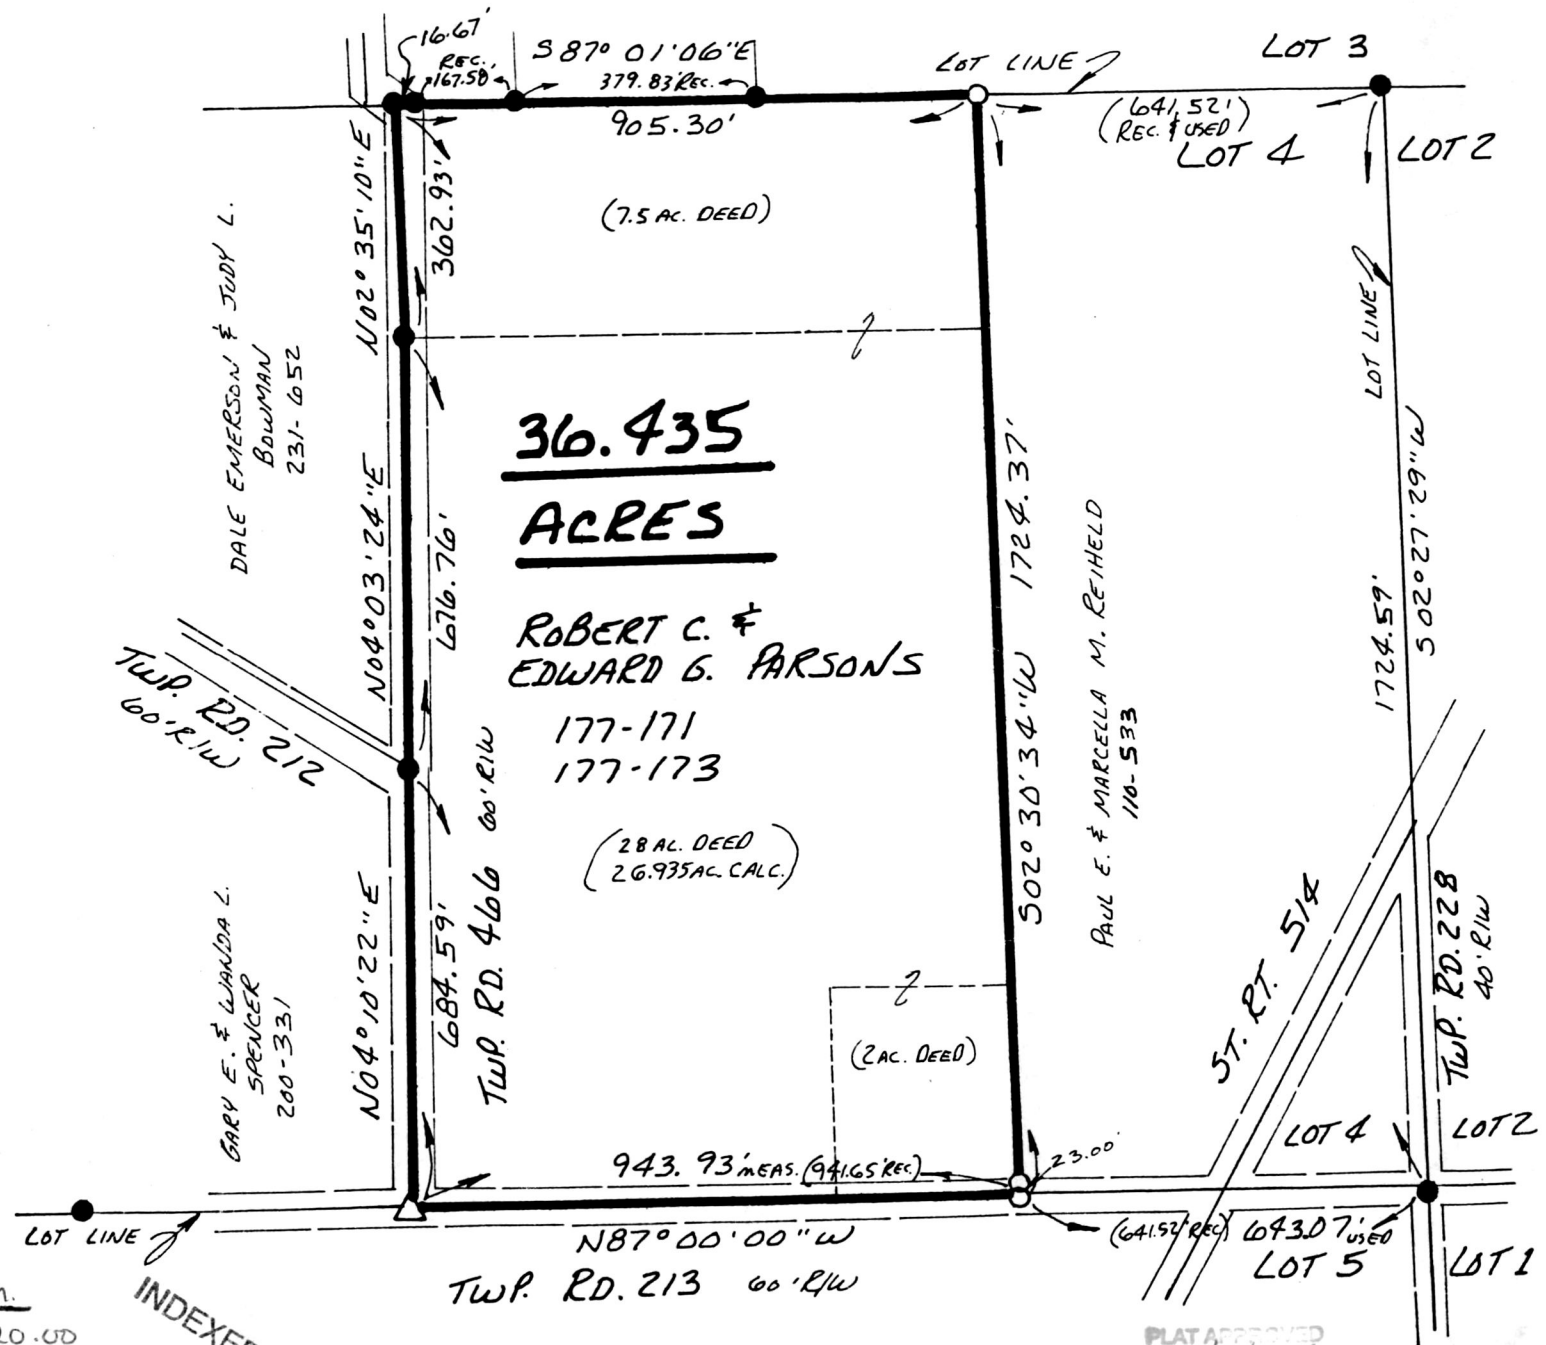

TWP. RD. 212
60° E 1/4 W

GARY E. & WANDA L.
SPENCER
200-331

DALE EMERSON & JUDY L.
BOWMAN
231-652

PAUL E. & MARCELLA M. REINHOLD
110-533

ST. RT. 5/4

TWP. RD. 228
40° R 1/4 W

INDEXED

PLAT APPROVED
11/10/93B

VOL 14 PAGE 370

42892-MLS