


SURVEY PLAT

20.00 pd.

NE QUARTER of SECTION 17
T- 9 -N, R- 9 -W
Knox Township
HOLMES COUNTY, OHIO

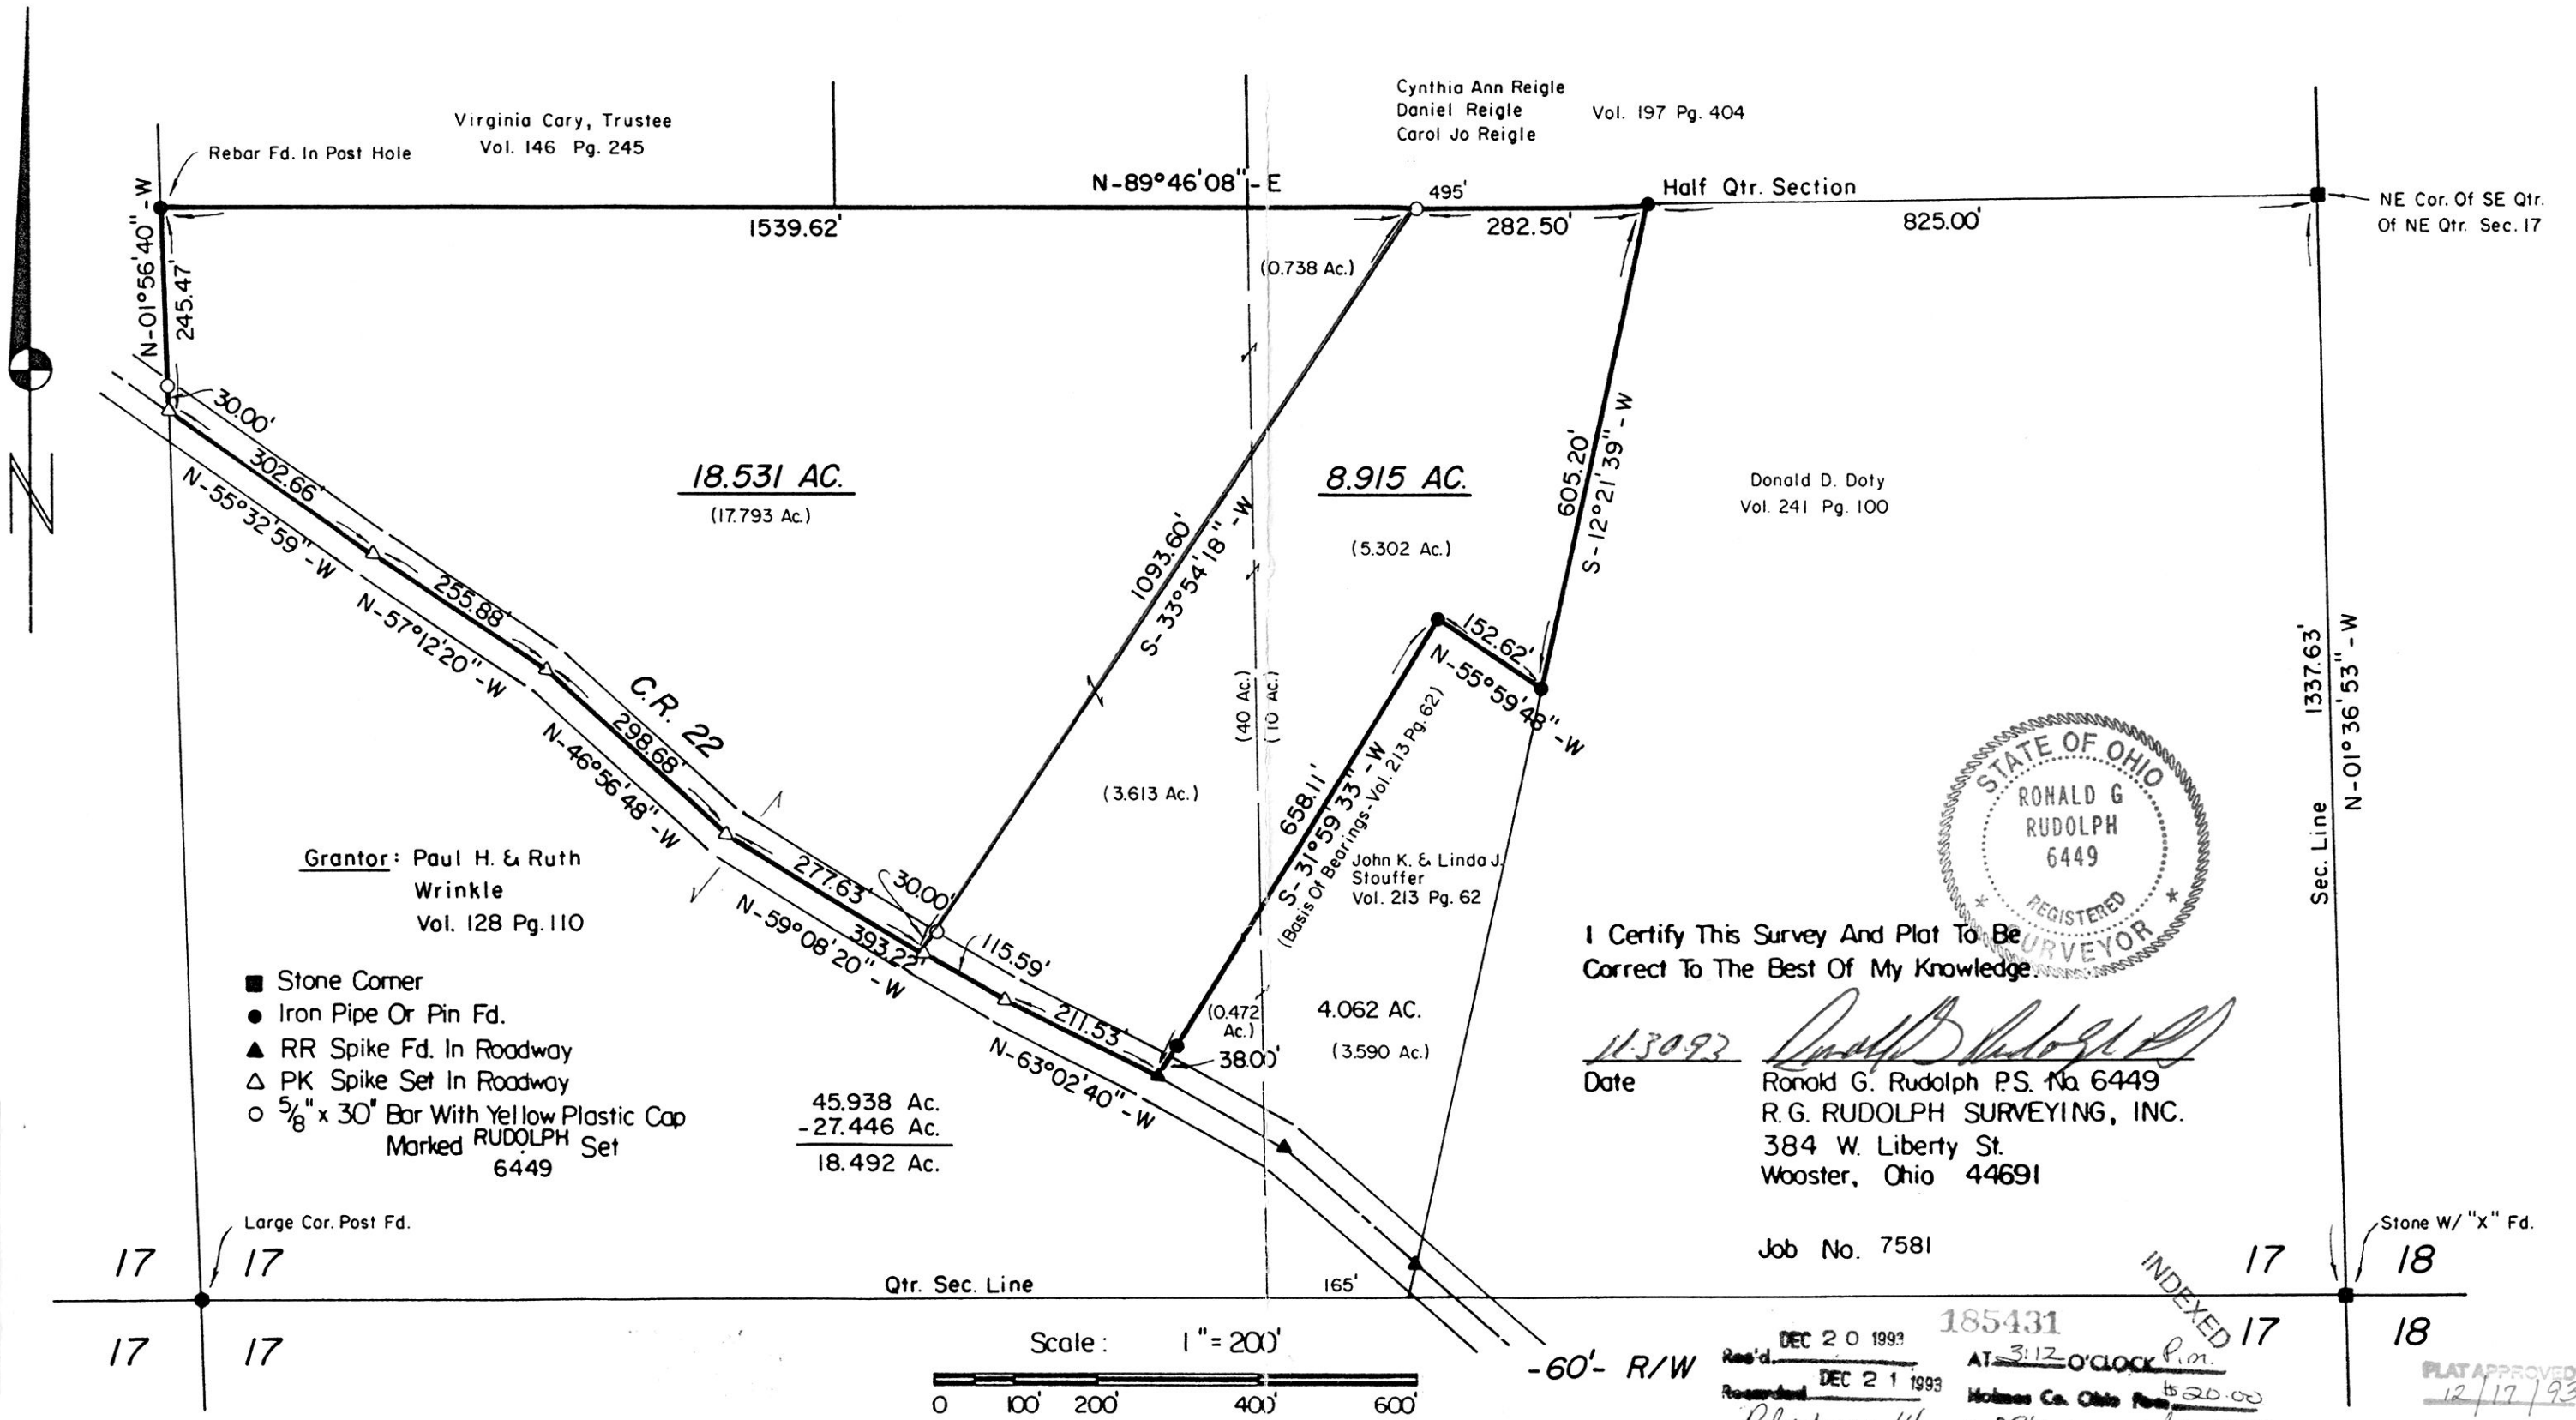

I Certify This Survey And Plat To Be Correct To The Best Of My Knowledge.

11-30-93
Date
Ronald G. Rudolph P.S. No 6449
R.G. RUDOLPH SURVEYING, INC.
384 W. Liberty St.
Wooster, Ohio 44691

Job No. 7581

185431
 Res'd. DEC 20 1993 AT 3:12 O'CLOCK P.M.
 Recorded DEC 21 1993 Holmes Co. Ohio Fee \$20.00
 Plat Vol. 14 Pg. 386 Recorded
 Deed vol. 262-945 748-751

INDEXED 17 18
 PLAT APPROVED
 12/17/93

VOL 14 PAGE 386