

SCALE: 1"=100'

- ▲ R. R. SNAKE FOUND
- IRON PIN FOUND
- 5/8" RE BAR WITH I.D. CAP SET I.D. CAP MARKED "BAKER 6938"

PAINT TOWNSHIP
N.E. QTR. SECTION 35
T-15N ; R-11W
HOLMES COUNTY, OHIO

REFERENCES:



- DEED Vol. 190 PAGE 355
- DEED Vol. 218 PAGE 303
- PLAT Vol. 10 PAGE 385

This 1.139 acre parcel is approved for residential wastewater treatment.

[Signature]
 Sanitarian
 12/16/93
 Date

SPLIT APPROVED #930232

BEARINGS ASSUMED

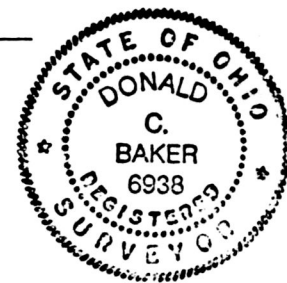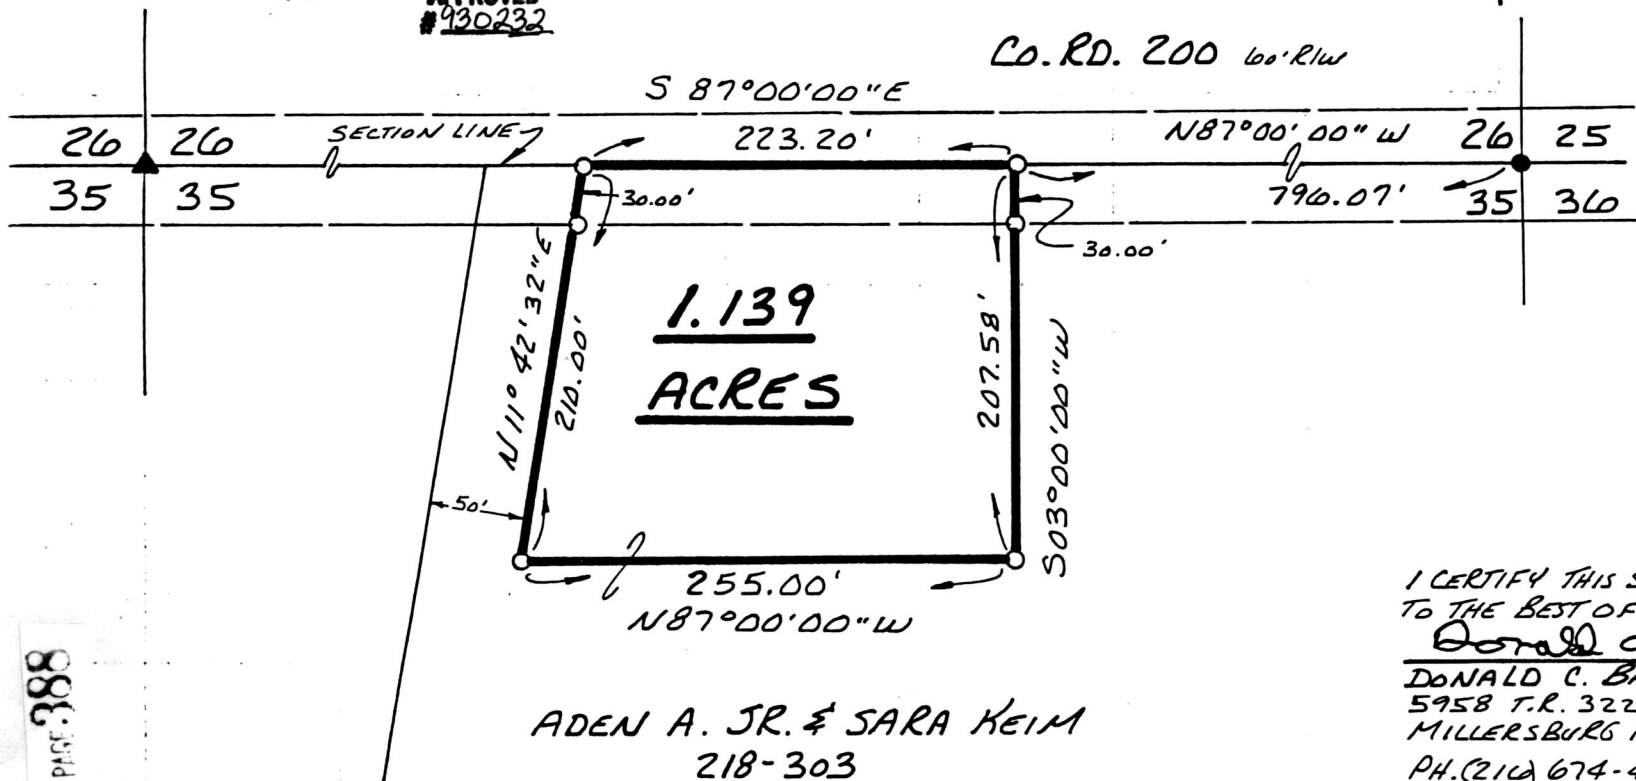

I CERTIFY THIS SURVEY TO BE CORRECT TO THE BEST OF MY KNOWLEDGE.

Donald C. Baker
 DONALD C. BAKER P.S. 6938
 5958 T.R. 322
 MILLERSBURG, OHIO 44654
 PH. (216) 674-4788
 OCT. 27, 1993

ADEN A. JR. & SARA KEIM
218-303

Recorded DEC 22 1998 AT 10:02 O'CLOCK A.M.
 Registered DEC 23 1993 Holmes Co. Ohio Fee \$20.00
 Plat Vol. 14 Pg. 388 Recorder Sally Miller
 Deed Vol. 262 pg. 161 R.R.

59593-MCS

PLAT APPROVED
12/22/93 B

VOL 14 PAGE 388