


VILLAGE OF MILLERSBURG
 PT. OF D.L. 109
 HARDY TOWNSHIP
 T-9N ; R-7W
 HOLMES COUNTY, OHIO

185484

#20,00pd.

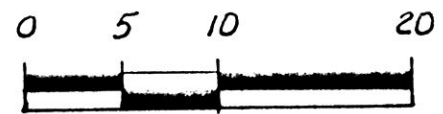


SCALE: 1" = 10'

- IRON PIN FOUND
- 5/8" REBAR WITH I.D. CAP SET. I.D. CAP MARKED "BAKER 6938."

REFERENCES:

DEED VOL. 247 PAGE 650
 PLAT VOL. 8 PAGE 519
 BEARINGS FROM DEED VOL. 247
 PAGE 650

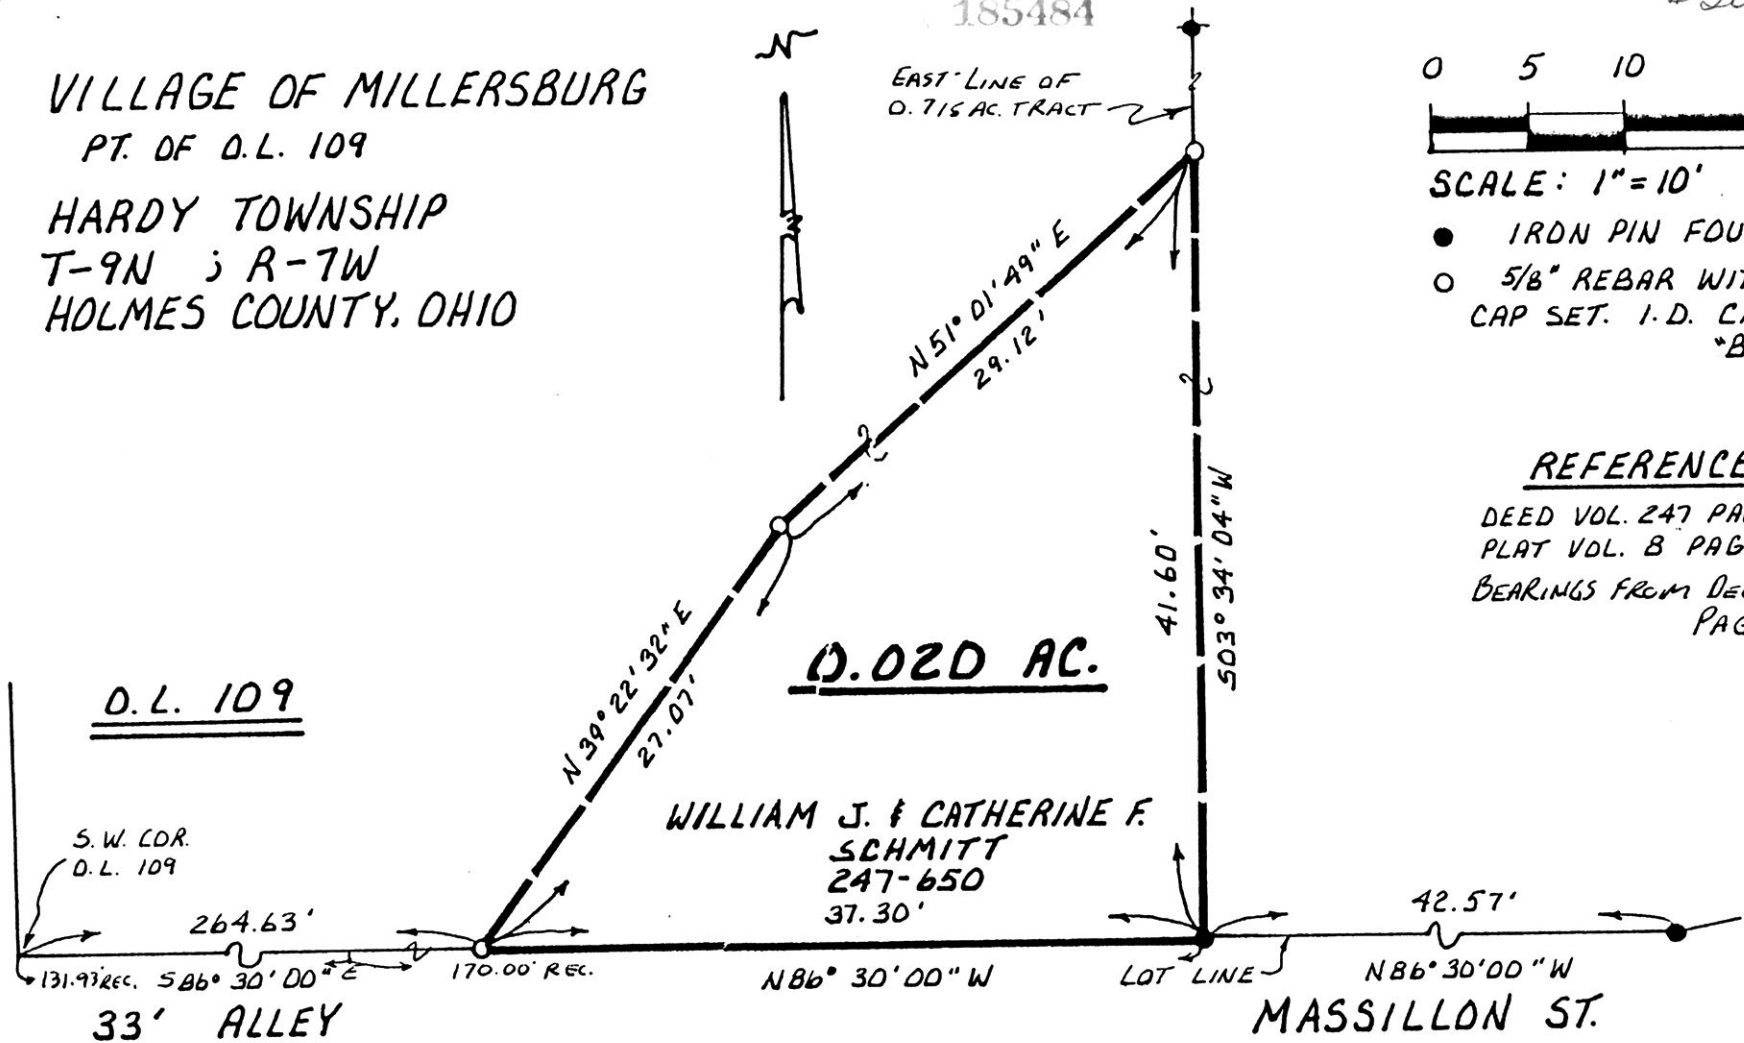

INDEXED

185484

I CERTIFY THIS SURVEY TO BE CORRECT TO THE BEST OF MY KNOWLEDGE.

Donald C. Baker
 DONALD C. BAKER P.S. 6938
 595B T.R. 322
 MILLERSBURG, OHIO 44654
 PH: (216) 674-4788

OCTOBER 1, 1993

Rec'd DEC 22 1993 AT 3:51 O'CLOCK P.M.
 Recorded DEC 23 1993 Holmes Co. Ohio Form #20,00
 Plat Vol. 14 Pg. 390 Recorder *Jilly Miller*
 Deed vol. 262 pg 790 R.R.

LOT SPLIT APPROVED BY
 MILLERSBURG VILLAGE

Kevin S. Steffen, clerk
 October 25 1993

52093-BEC

PLAT APPROVED
 12-22-93



VOL 14 PAGE 390